

spaced out ltd @ 46 penton street london N1 9QA
tel 020 78 33 92 36 fax 020 78 33 92 37
email in@spacedout.co.uk

Do not scale from Drawings
All dimensions to be checked on site by Contractor.
All dimensions remain the responsibility of the Contractor.
All designs and images are the property of spaced o u t © 2001

project: hhcl & partners*
kent house, london . w1
seventh heaven




drawing :
typical section a-a 1:20 &
head detail cedar screen 1:2



scale:
1:20 & 1:2

date:
24.04.01

dwg. no
HHCL.7H.208 rev A

rev.date
rev A 29.05.01

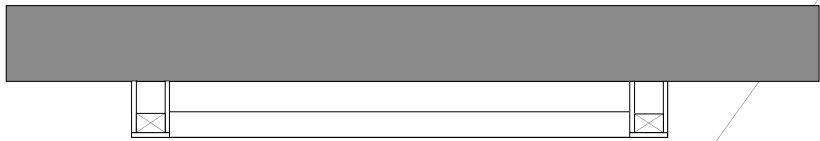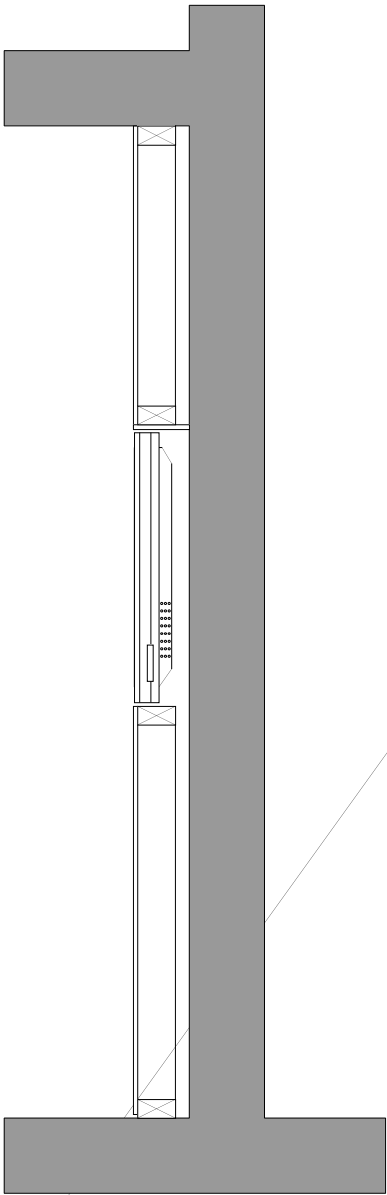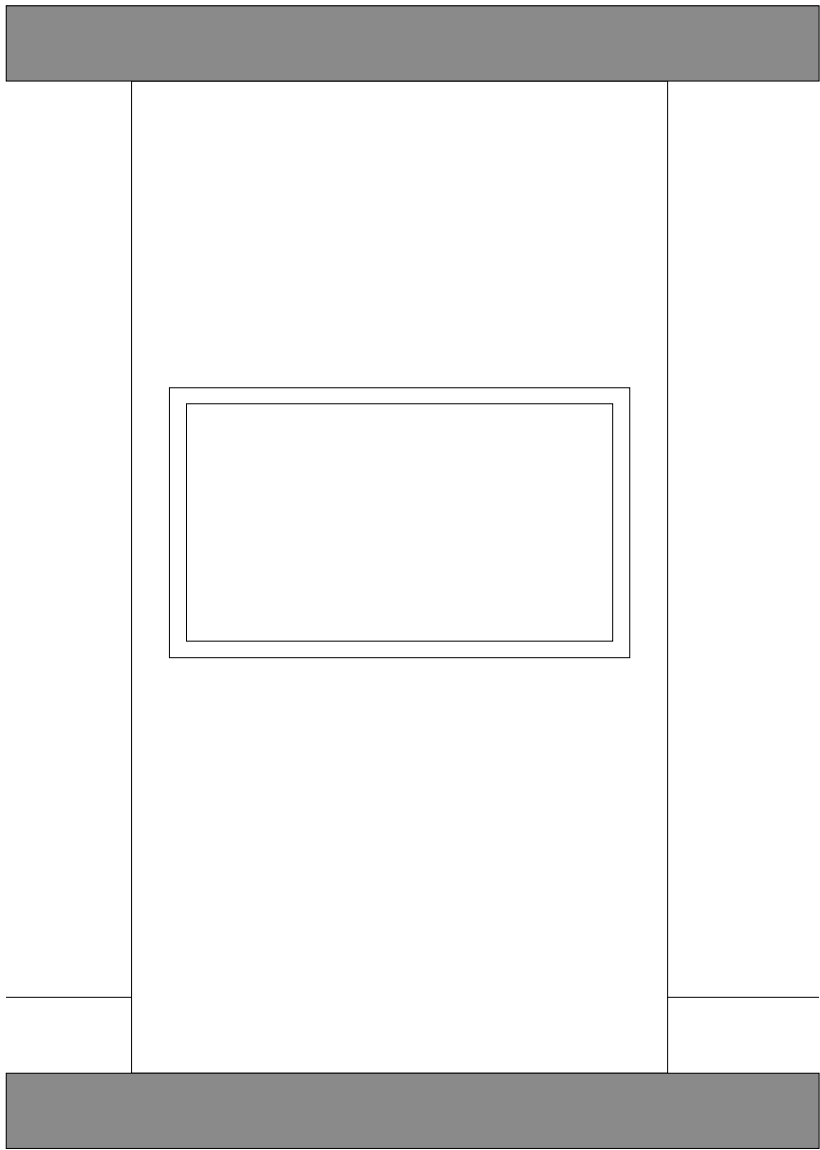

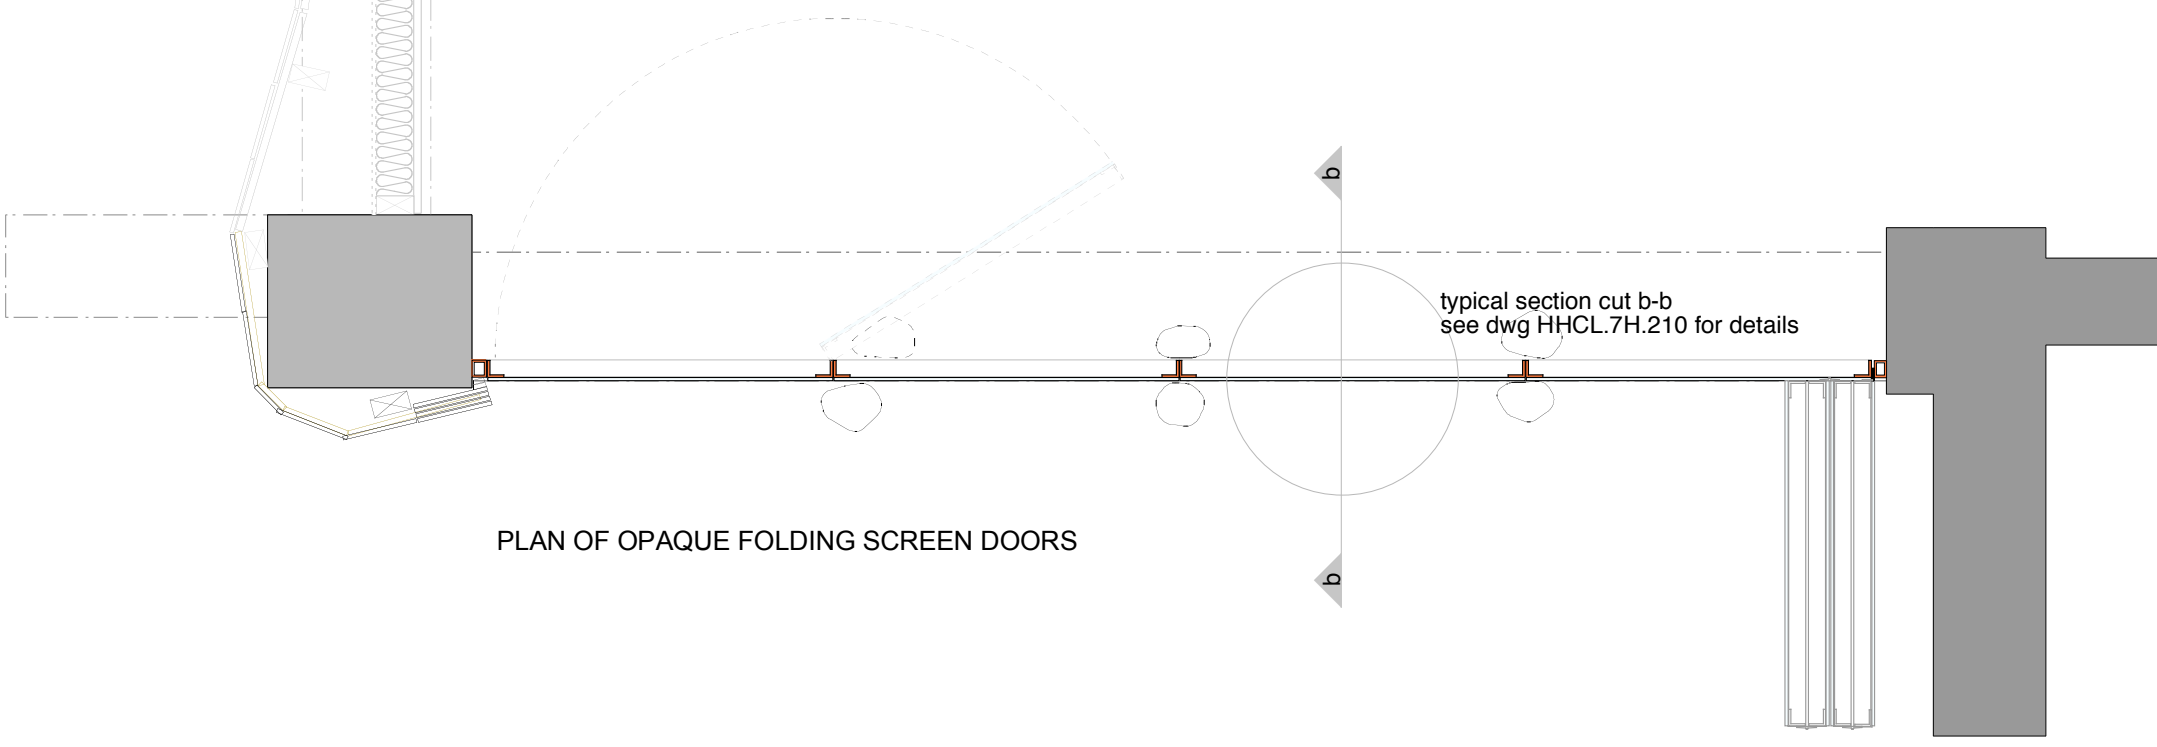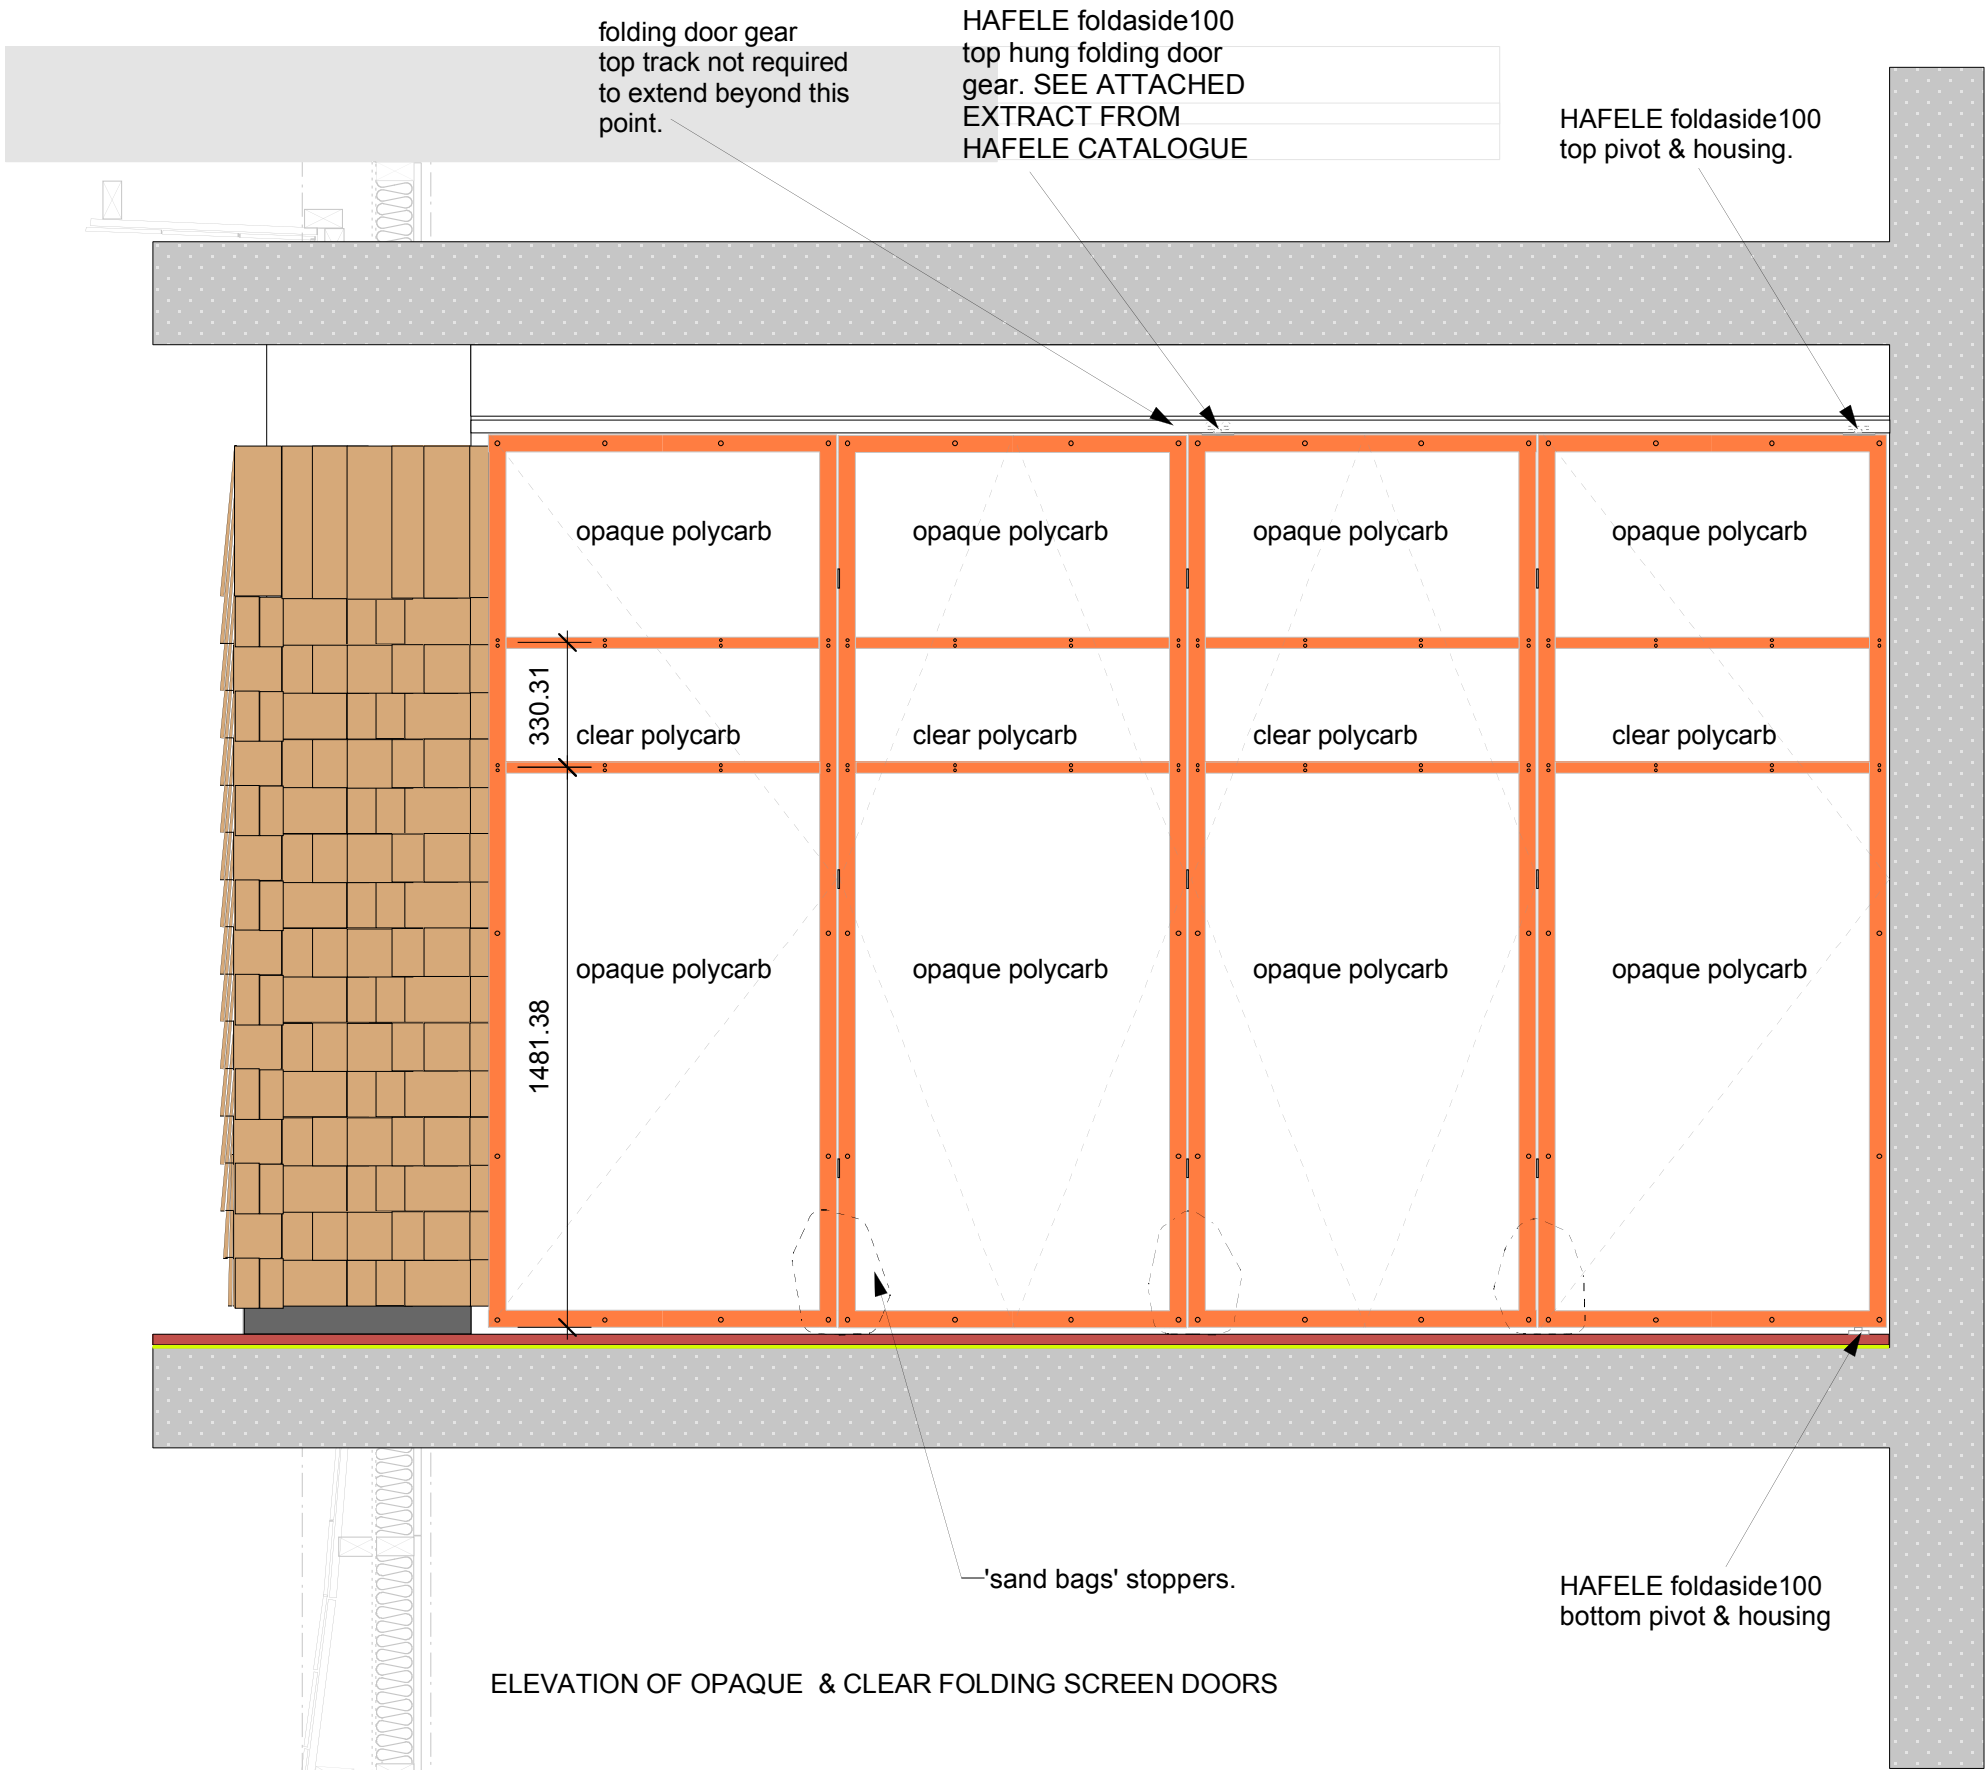

12.5mm T Tapped and scimmed
Plasterboard wall on SW framing to suit
Dulux Trade Paint, White to match existing plastered walls.
1 no. mist coat and two top coats.

100mm Rockwool or similar quilt.
Insulate for acoustic considerations only

visqueen or similar, to retrain insulation.

Stop Shingle 80mm from floor.
Cover floor plate with Black Felt
or similar for effect only.

80mm

DETAIL 2

spaced out ltd @ 46 penton street london N1 9QA
tel 020 78 33 92 36 fax 020 78 33 92 37
email in@spacedout.co.uk

Do not scale from Drawings
All dimensions to be checked on site by Contractor.
All dimensions remain the responsibility of the Contractor.
All designs and images are the property of spaced o u t © 2001

project: hhcl & partners*
kent house, london . w1
seventh heaven

drawing :
typical section a-a 1:20 &
base detail cedar screen 1:2


scale:
1:20 & 1:2

date:
24.04.01

dwg. no
HHCL.7H.209 rev A


rev.date
rev A 29.05.01

GENERAL:
units constructed with 18mm
MDF . Spray Lacqured to match
dulux ICI colour code 50YY 83/171

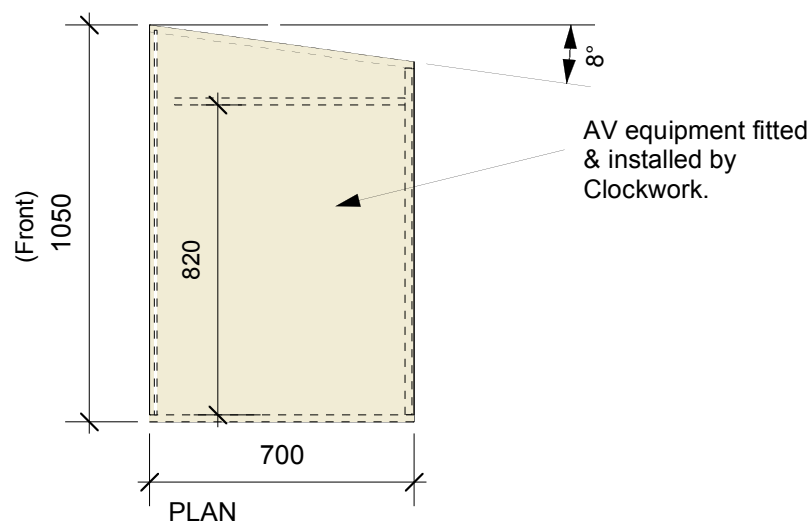

coloured perspex sheets as sliding
door to cabinets.
NOTE: doors supplied direct
to ZDUC from SpacedOut Ltd.
ZDUC to confirm as built dimensions
A.S.A.P. to SpacedOut for
fabrication of doors.
Perspex codes :
ICI 440 transparent red
ICI 030 opal





cabinet constructed
as below. smaller wheels
at rear create tilt.

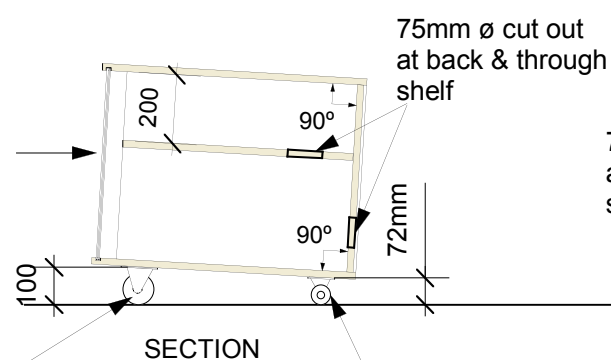

2 No.
Hafele heavy duty castor
type B wheel size 75mm
catalog no. 663.16.920
section5 pg 23.


AV CABINET

2No.
Hafele heavy duty castor
type A wheel size 50mm
catalog no. 663.06.910
section5 pg 23.

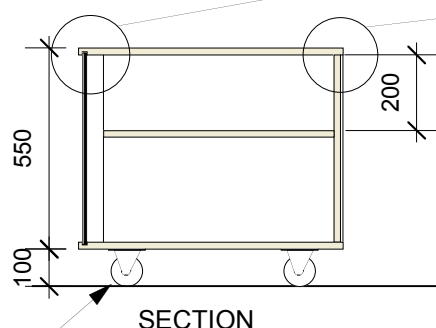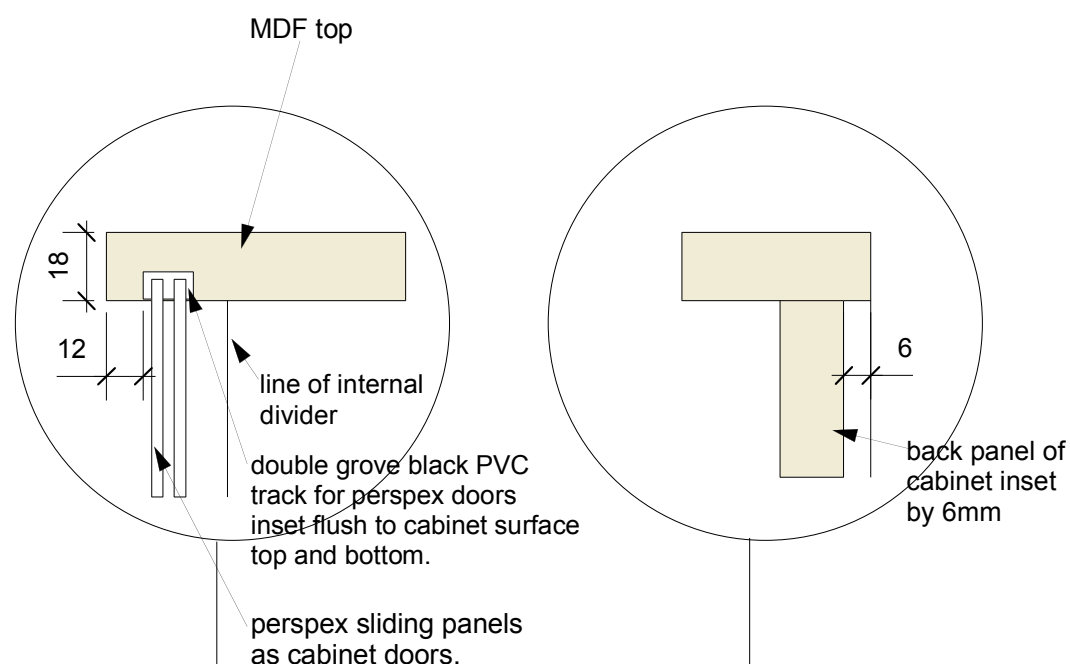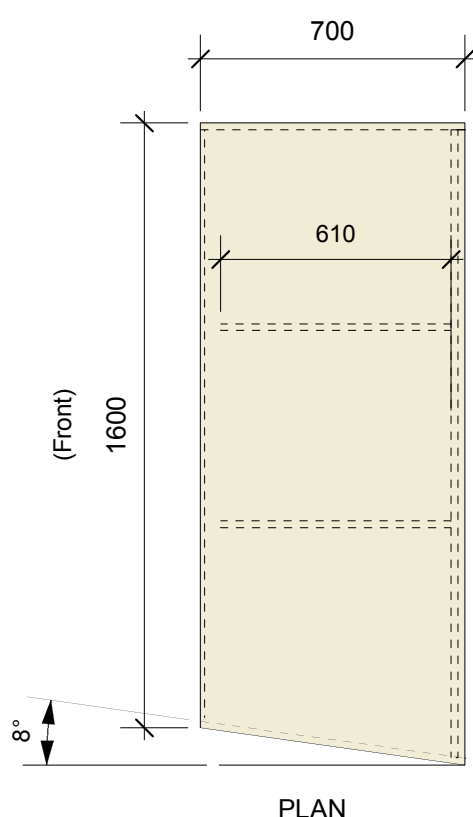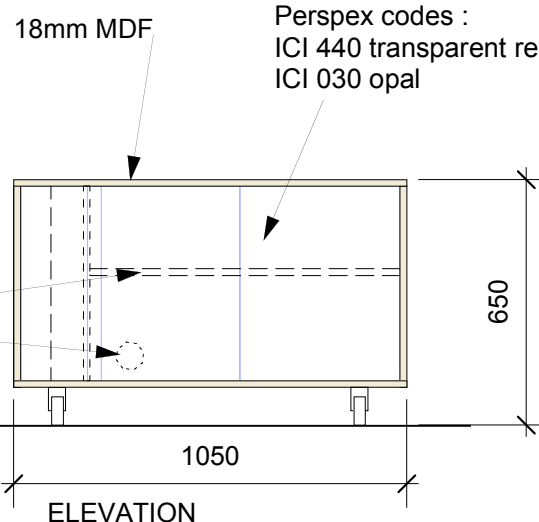


4 No.
Hafele heavy duty castor
type B wheel size 75mm
catalog no. 663.16.920
section5 pg 23.


SIDE BOARD CABINET

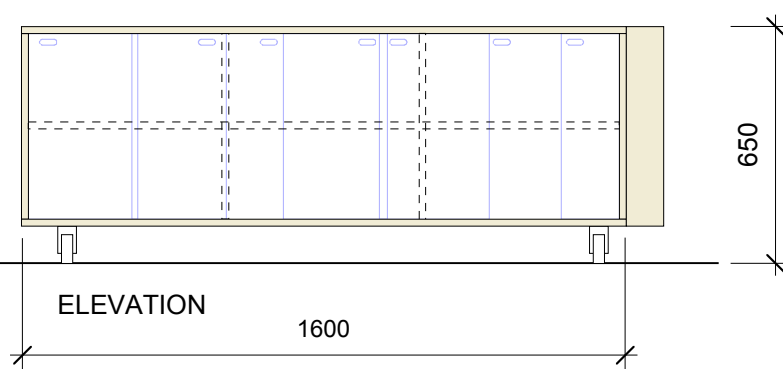


yellow denotes:
shuttering grade ply, cut to wall profile to
cap void.

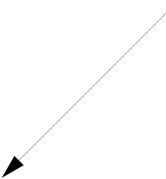


AXONOMETRIC OF SHINGLE WALL

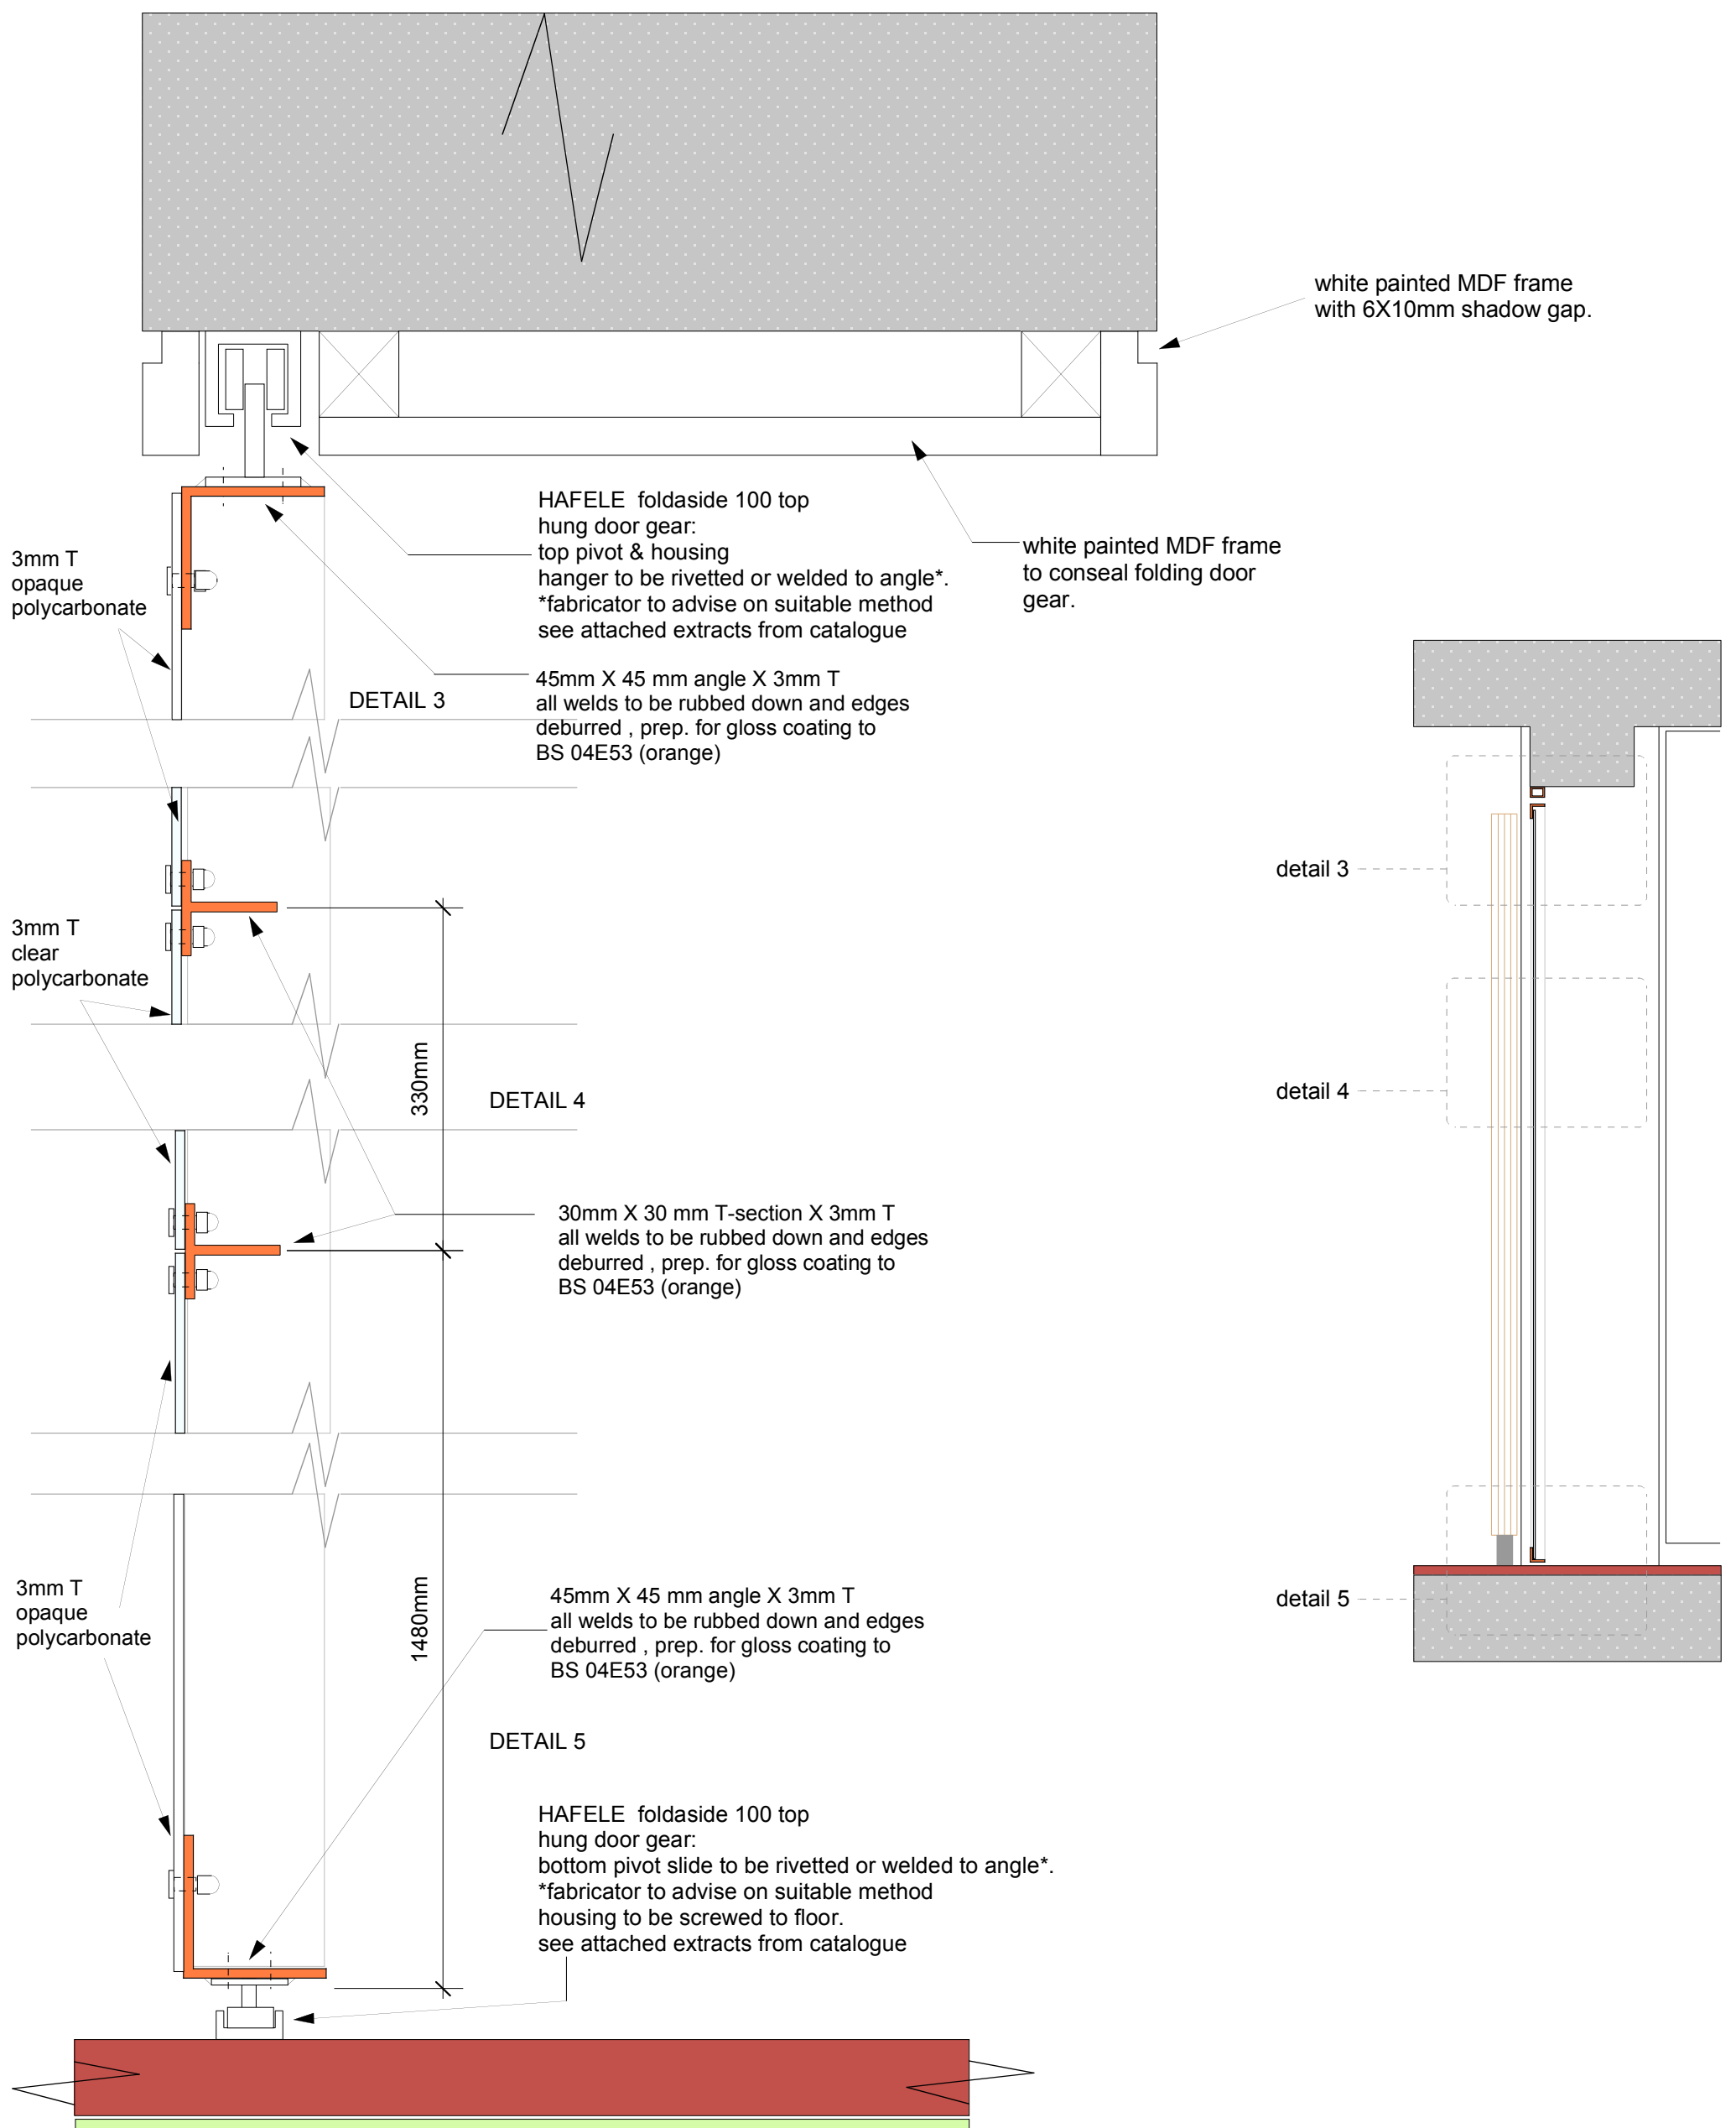

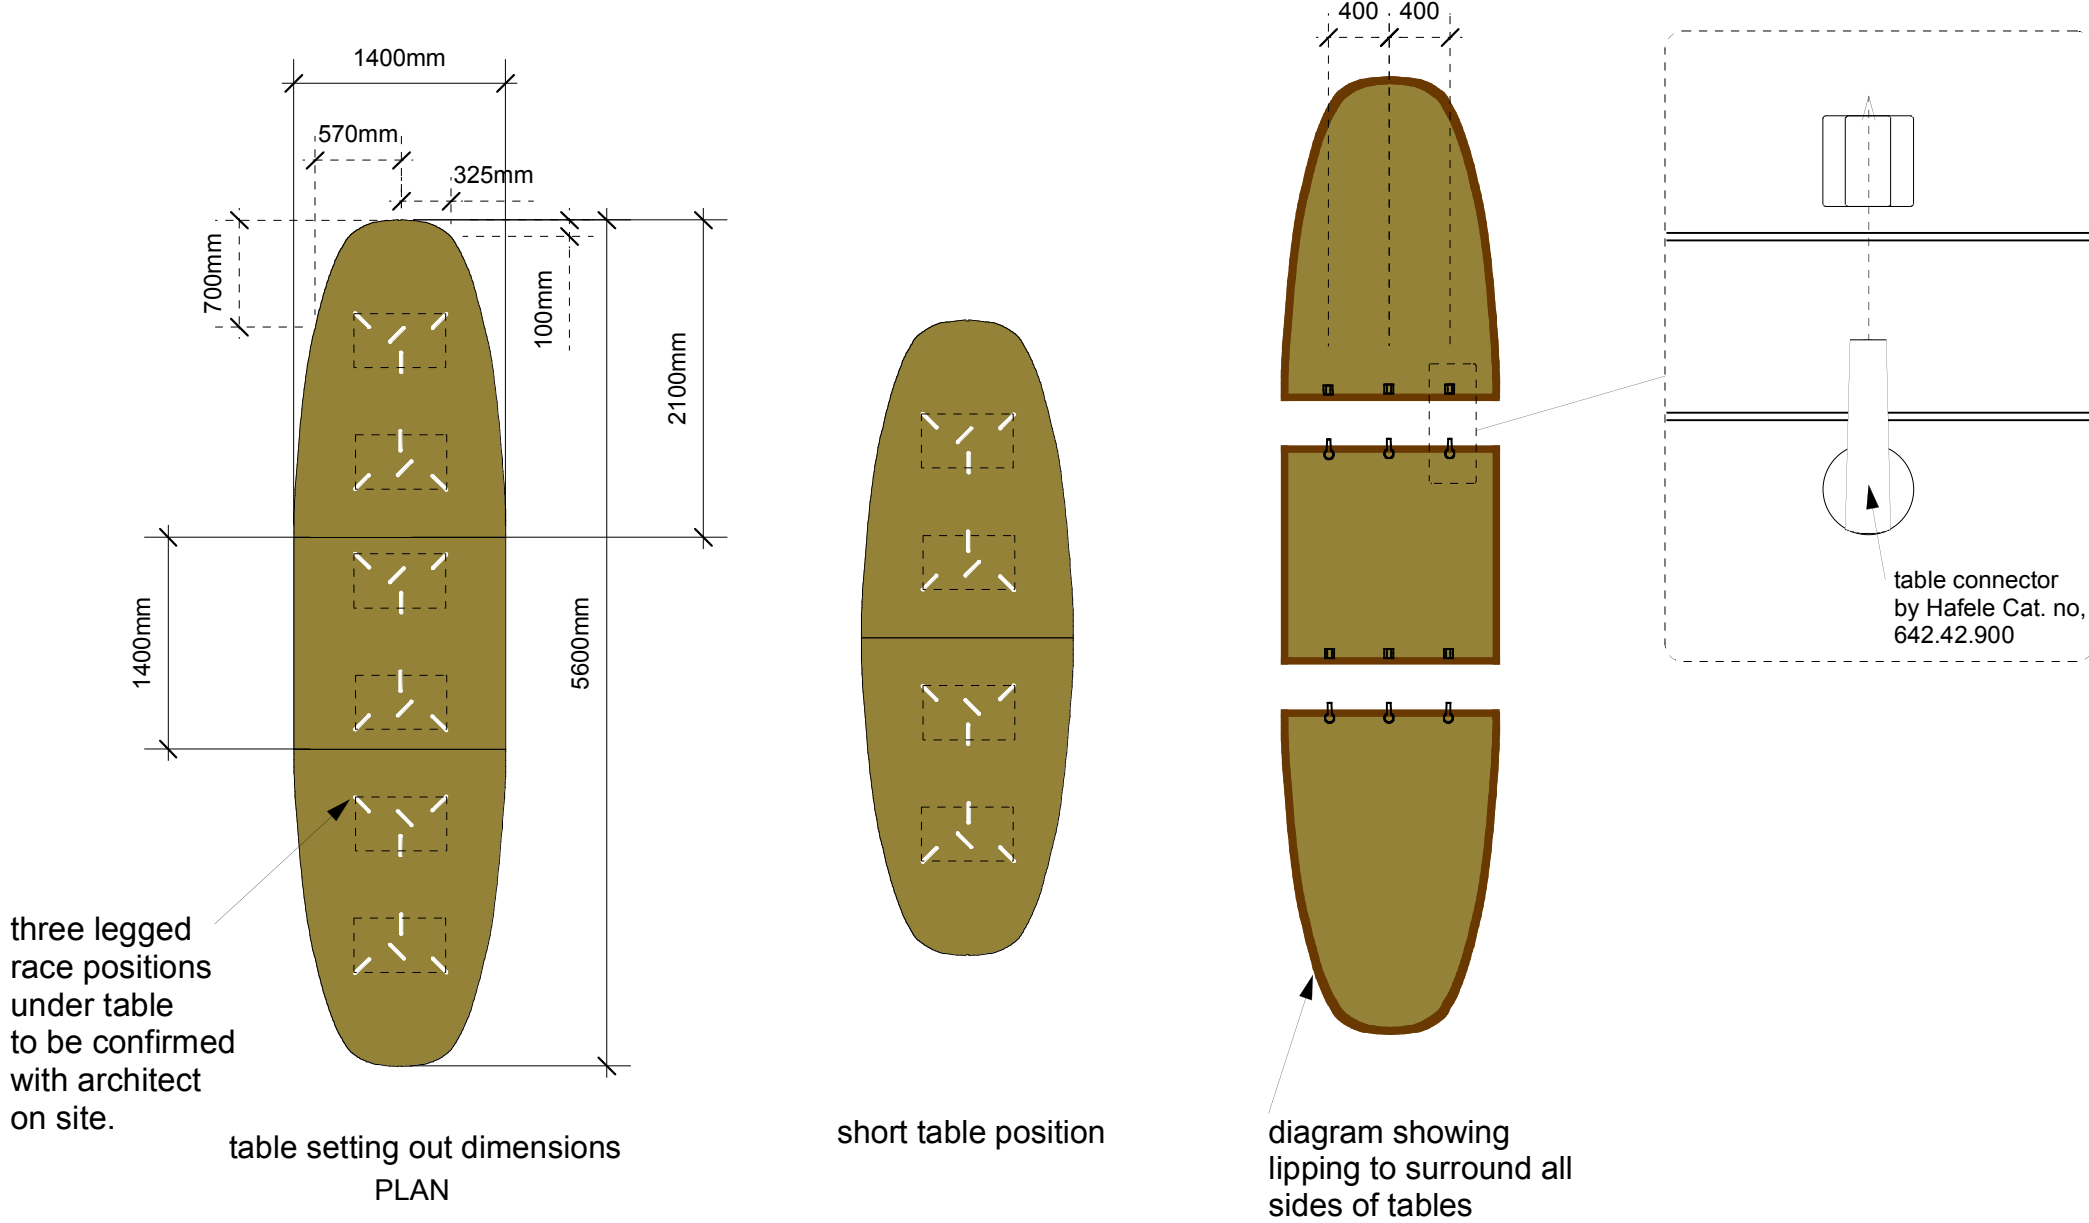



Laquer finish to all external faces to conform to bamboo finish, fabricator to confirm to architect.

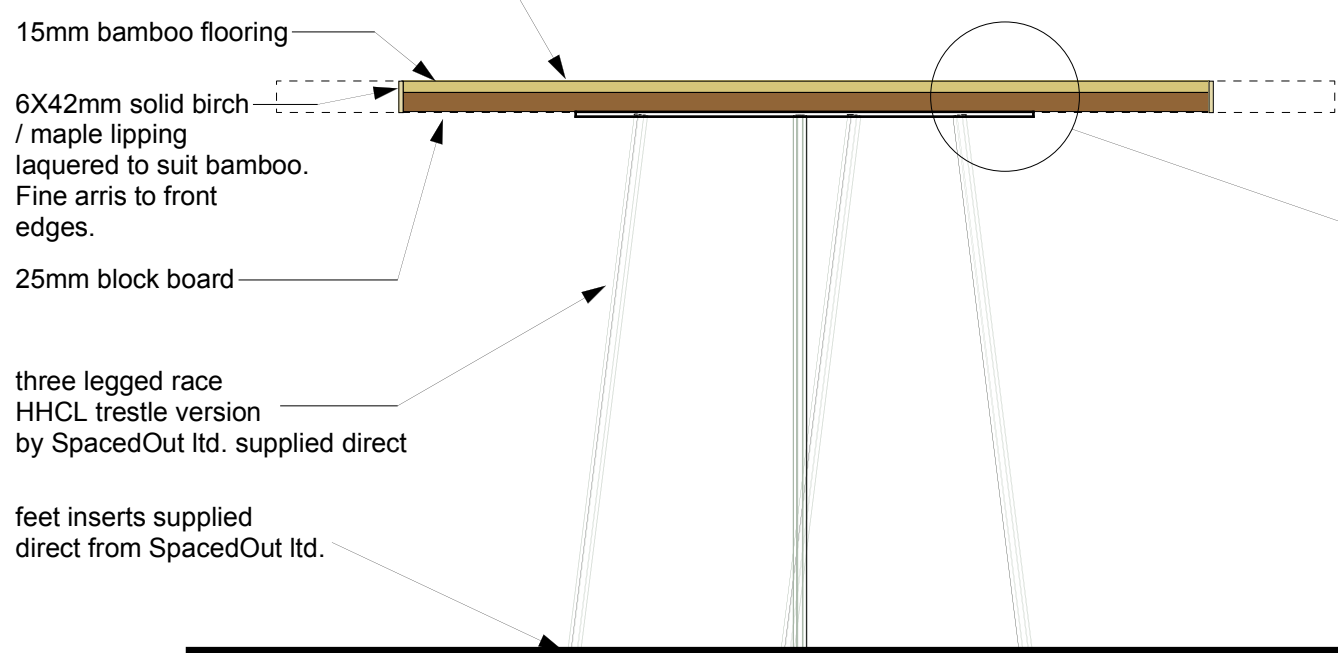


ELEVATION

note: fixings of table to be located on site, confirm with architect exact locations.

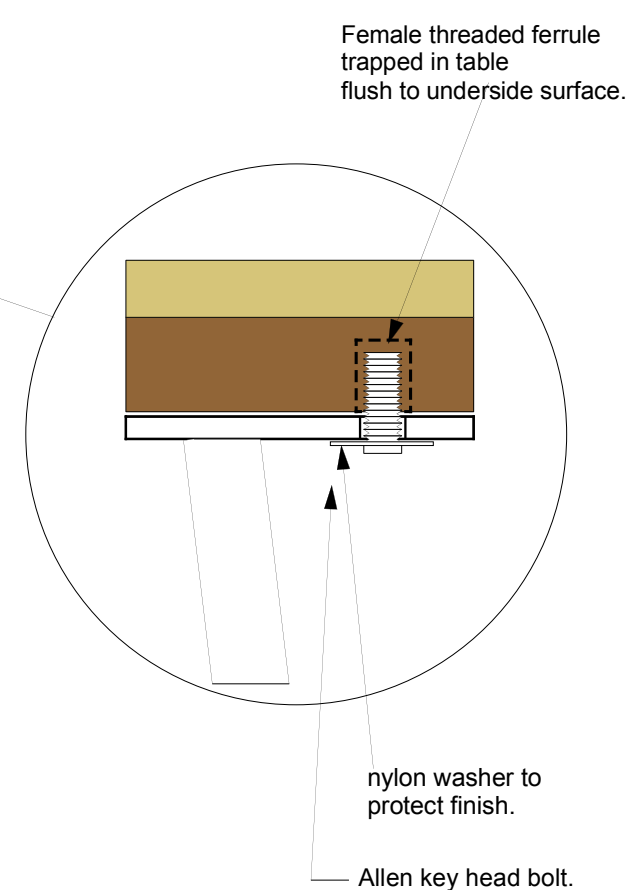

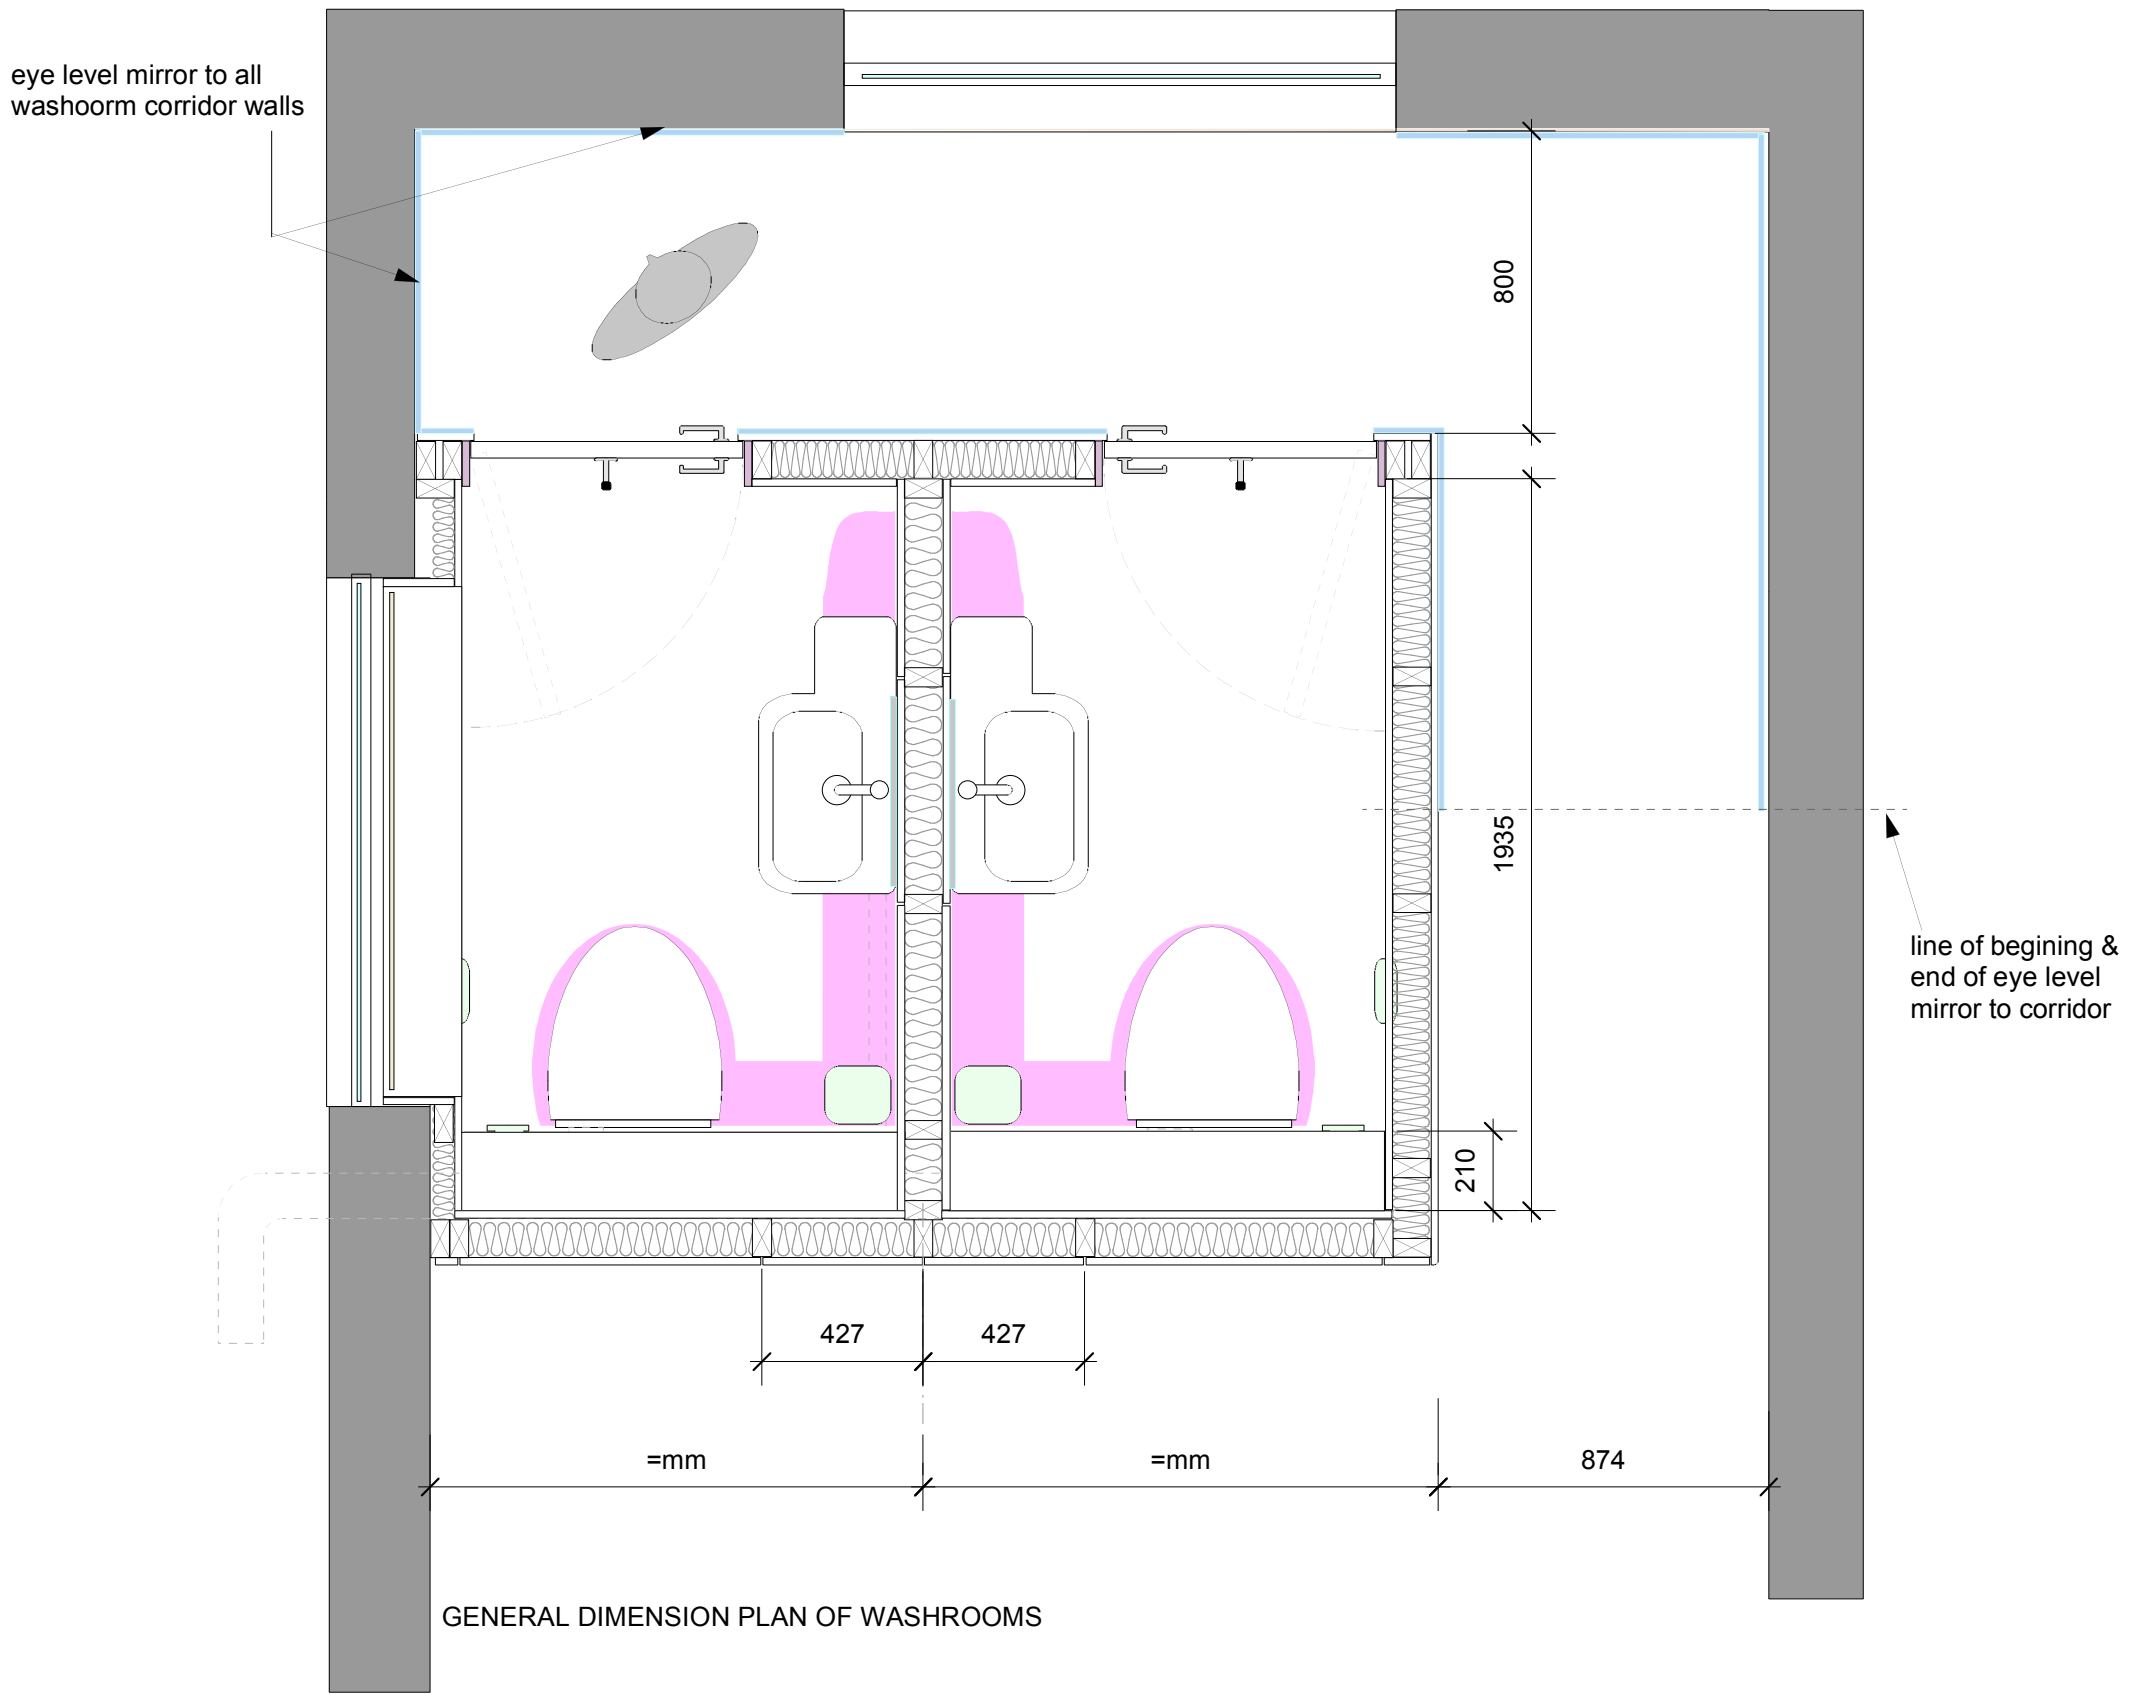

GENERAL NOTE: contractor to form concealed access points as services require for routine maintenance.

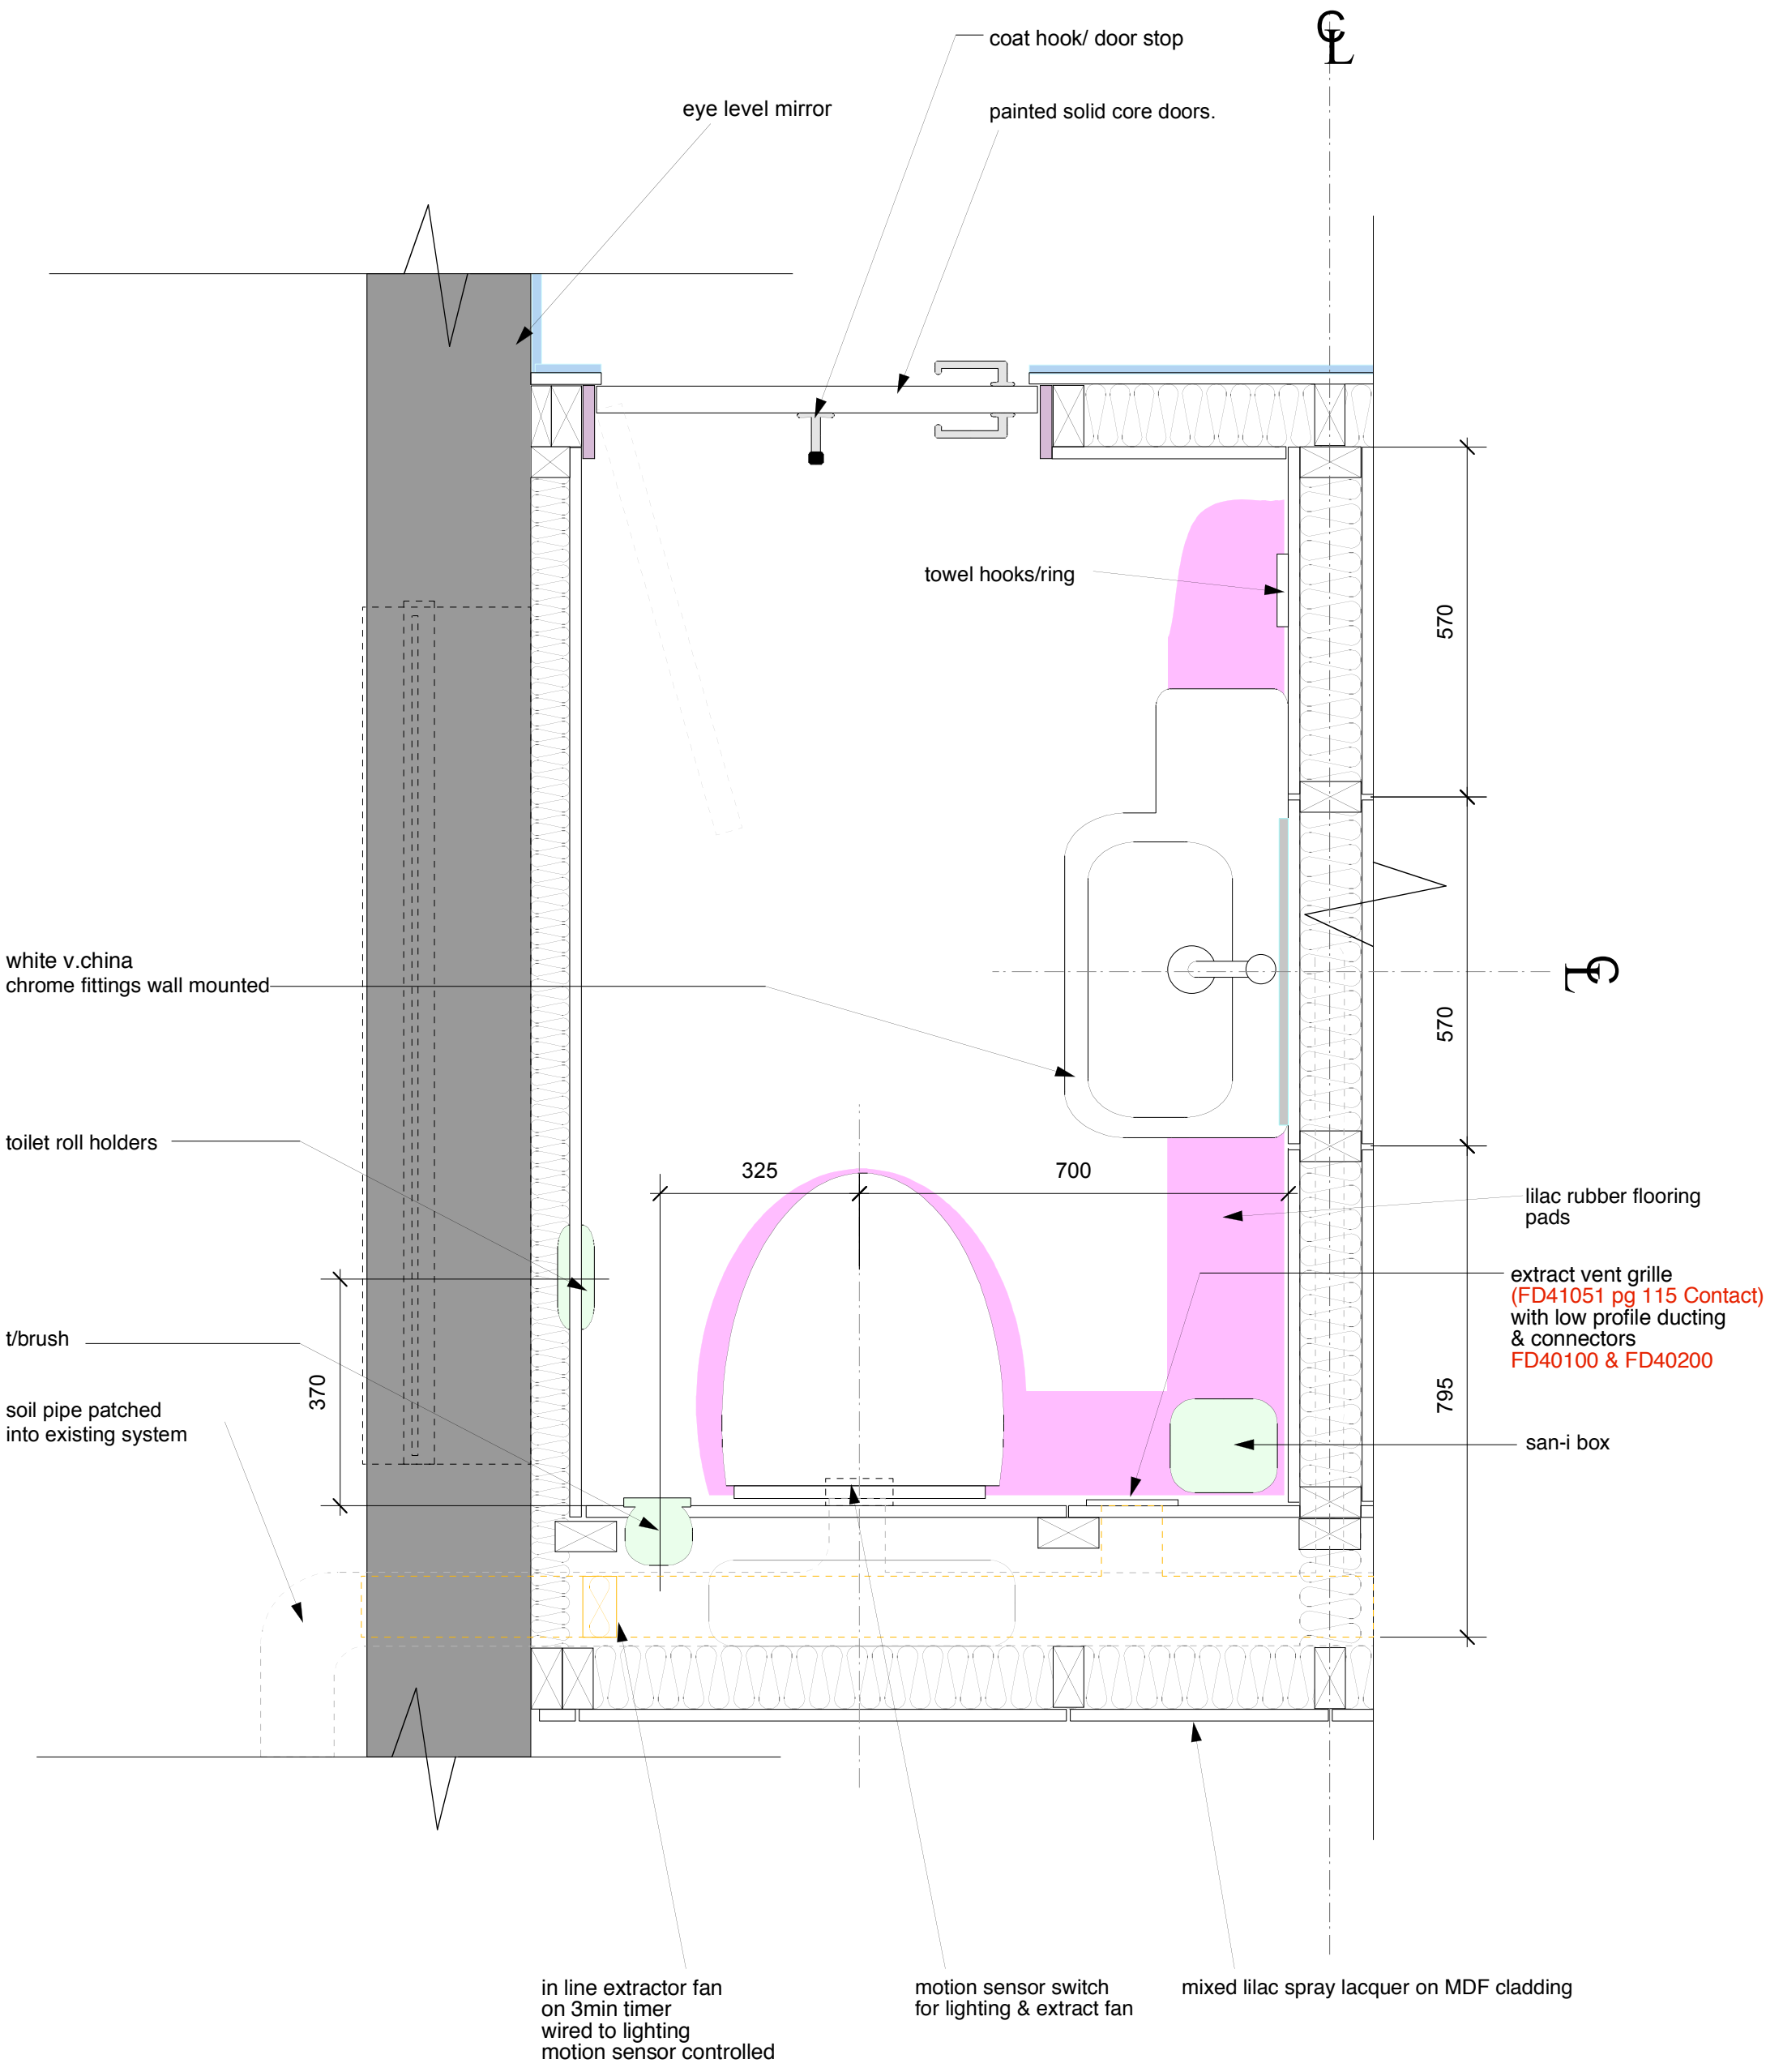

additional note:
entrance glass panels
are 90BG/72/038


EXTERIOR PAINT:
dulux eggshell
50RR 83/029

INTERIOR PAINT:
dulux
QD eggshell for
kitchens & bathrooms

top zone : white

mid zone:
50RR 83/029

bottom zone:
30RR 66/063

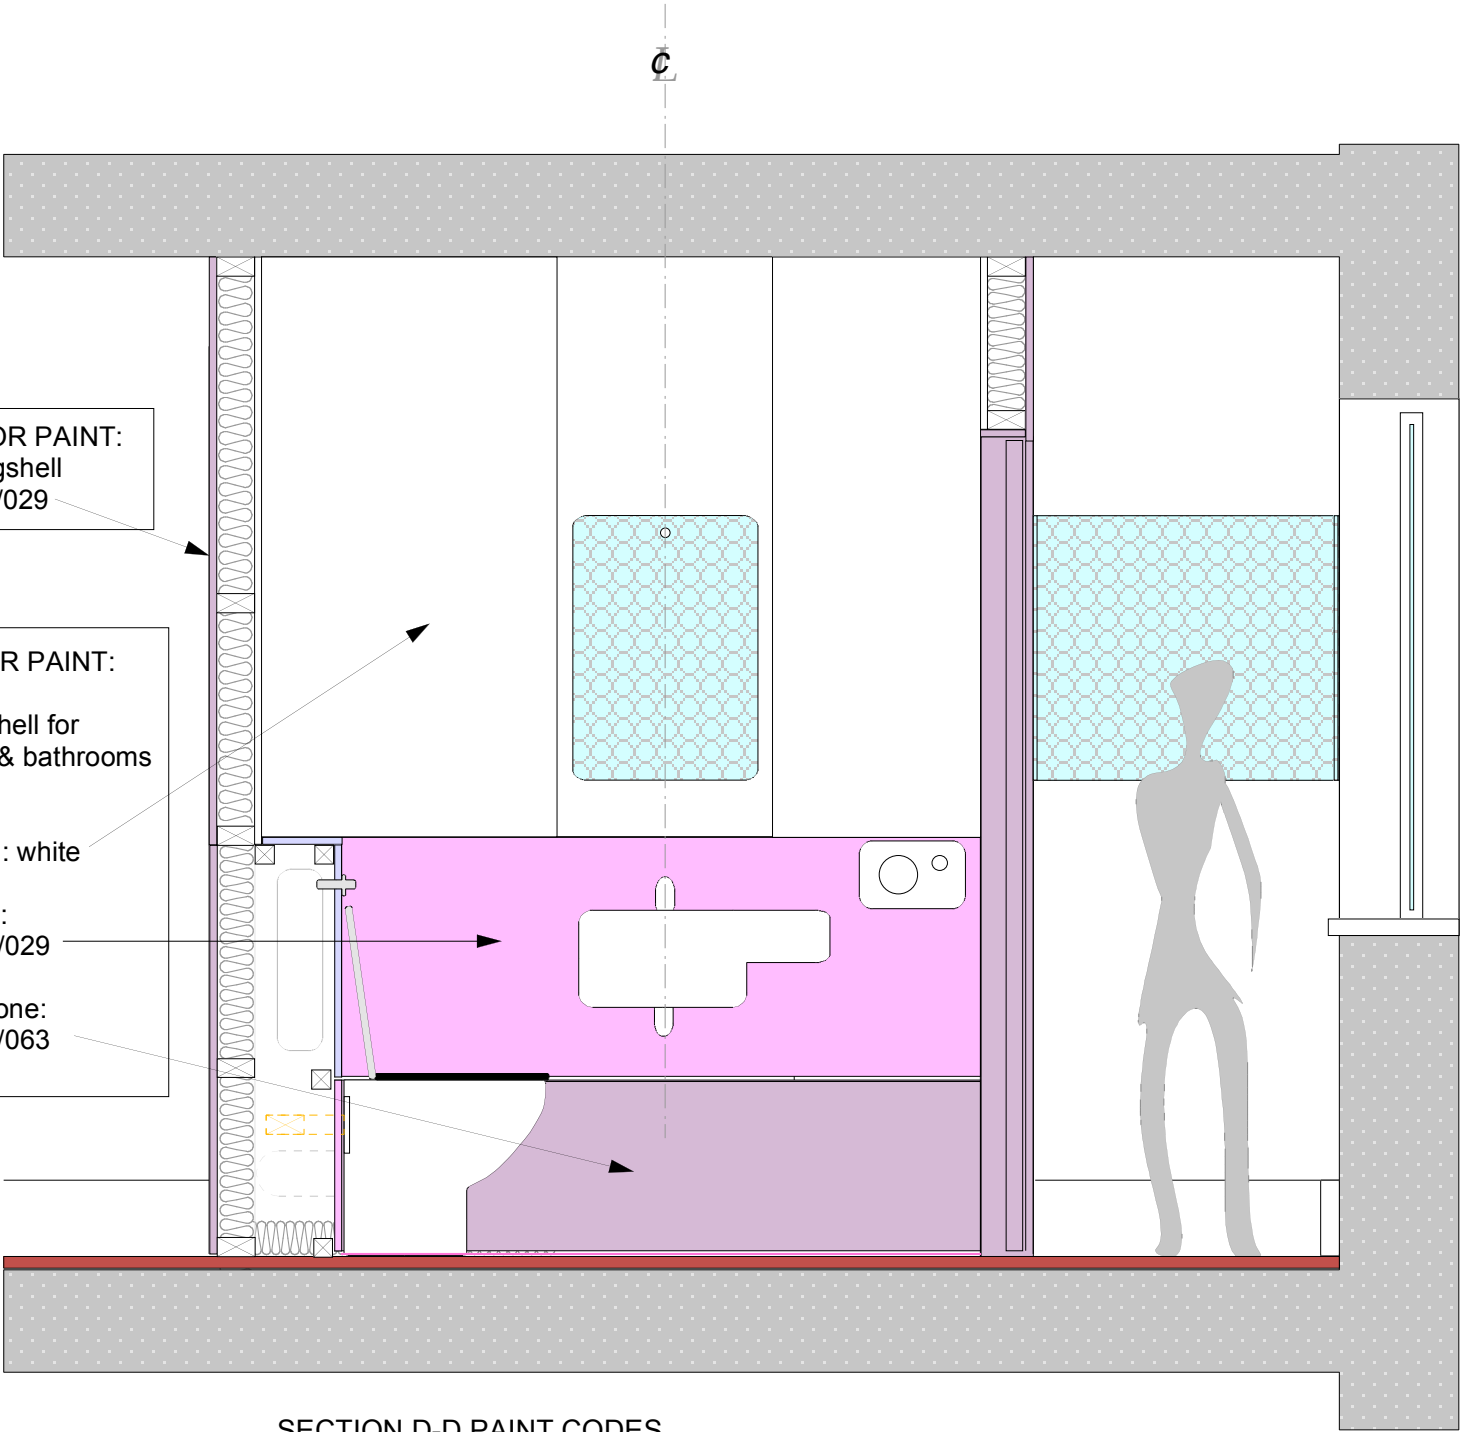

SECTION D-D PAINT CODES

spaced out ltd @ 46 penton street london N1 9QA
tel 020 78 33 92 36 fax 020 78 33 92 37
email in@spacedout.co.uk

project: hhcl & partners*
kent house, london . w1
seventh heaven

scale:
1:20


dwg. no
HHCL.7H.219


Do not scale from Drawings
All dimensions to be checked on site by Contractor.
All dimensions remain the responsibility of the Contractor.
All designs and images are the property of spaced o u t © 2001

drawing :
washroom paint codes


date:
13.06.01

rev.date:

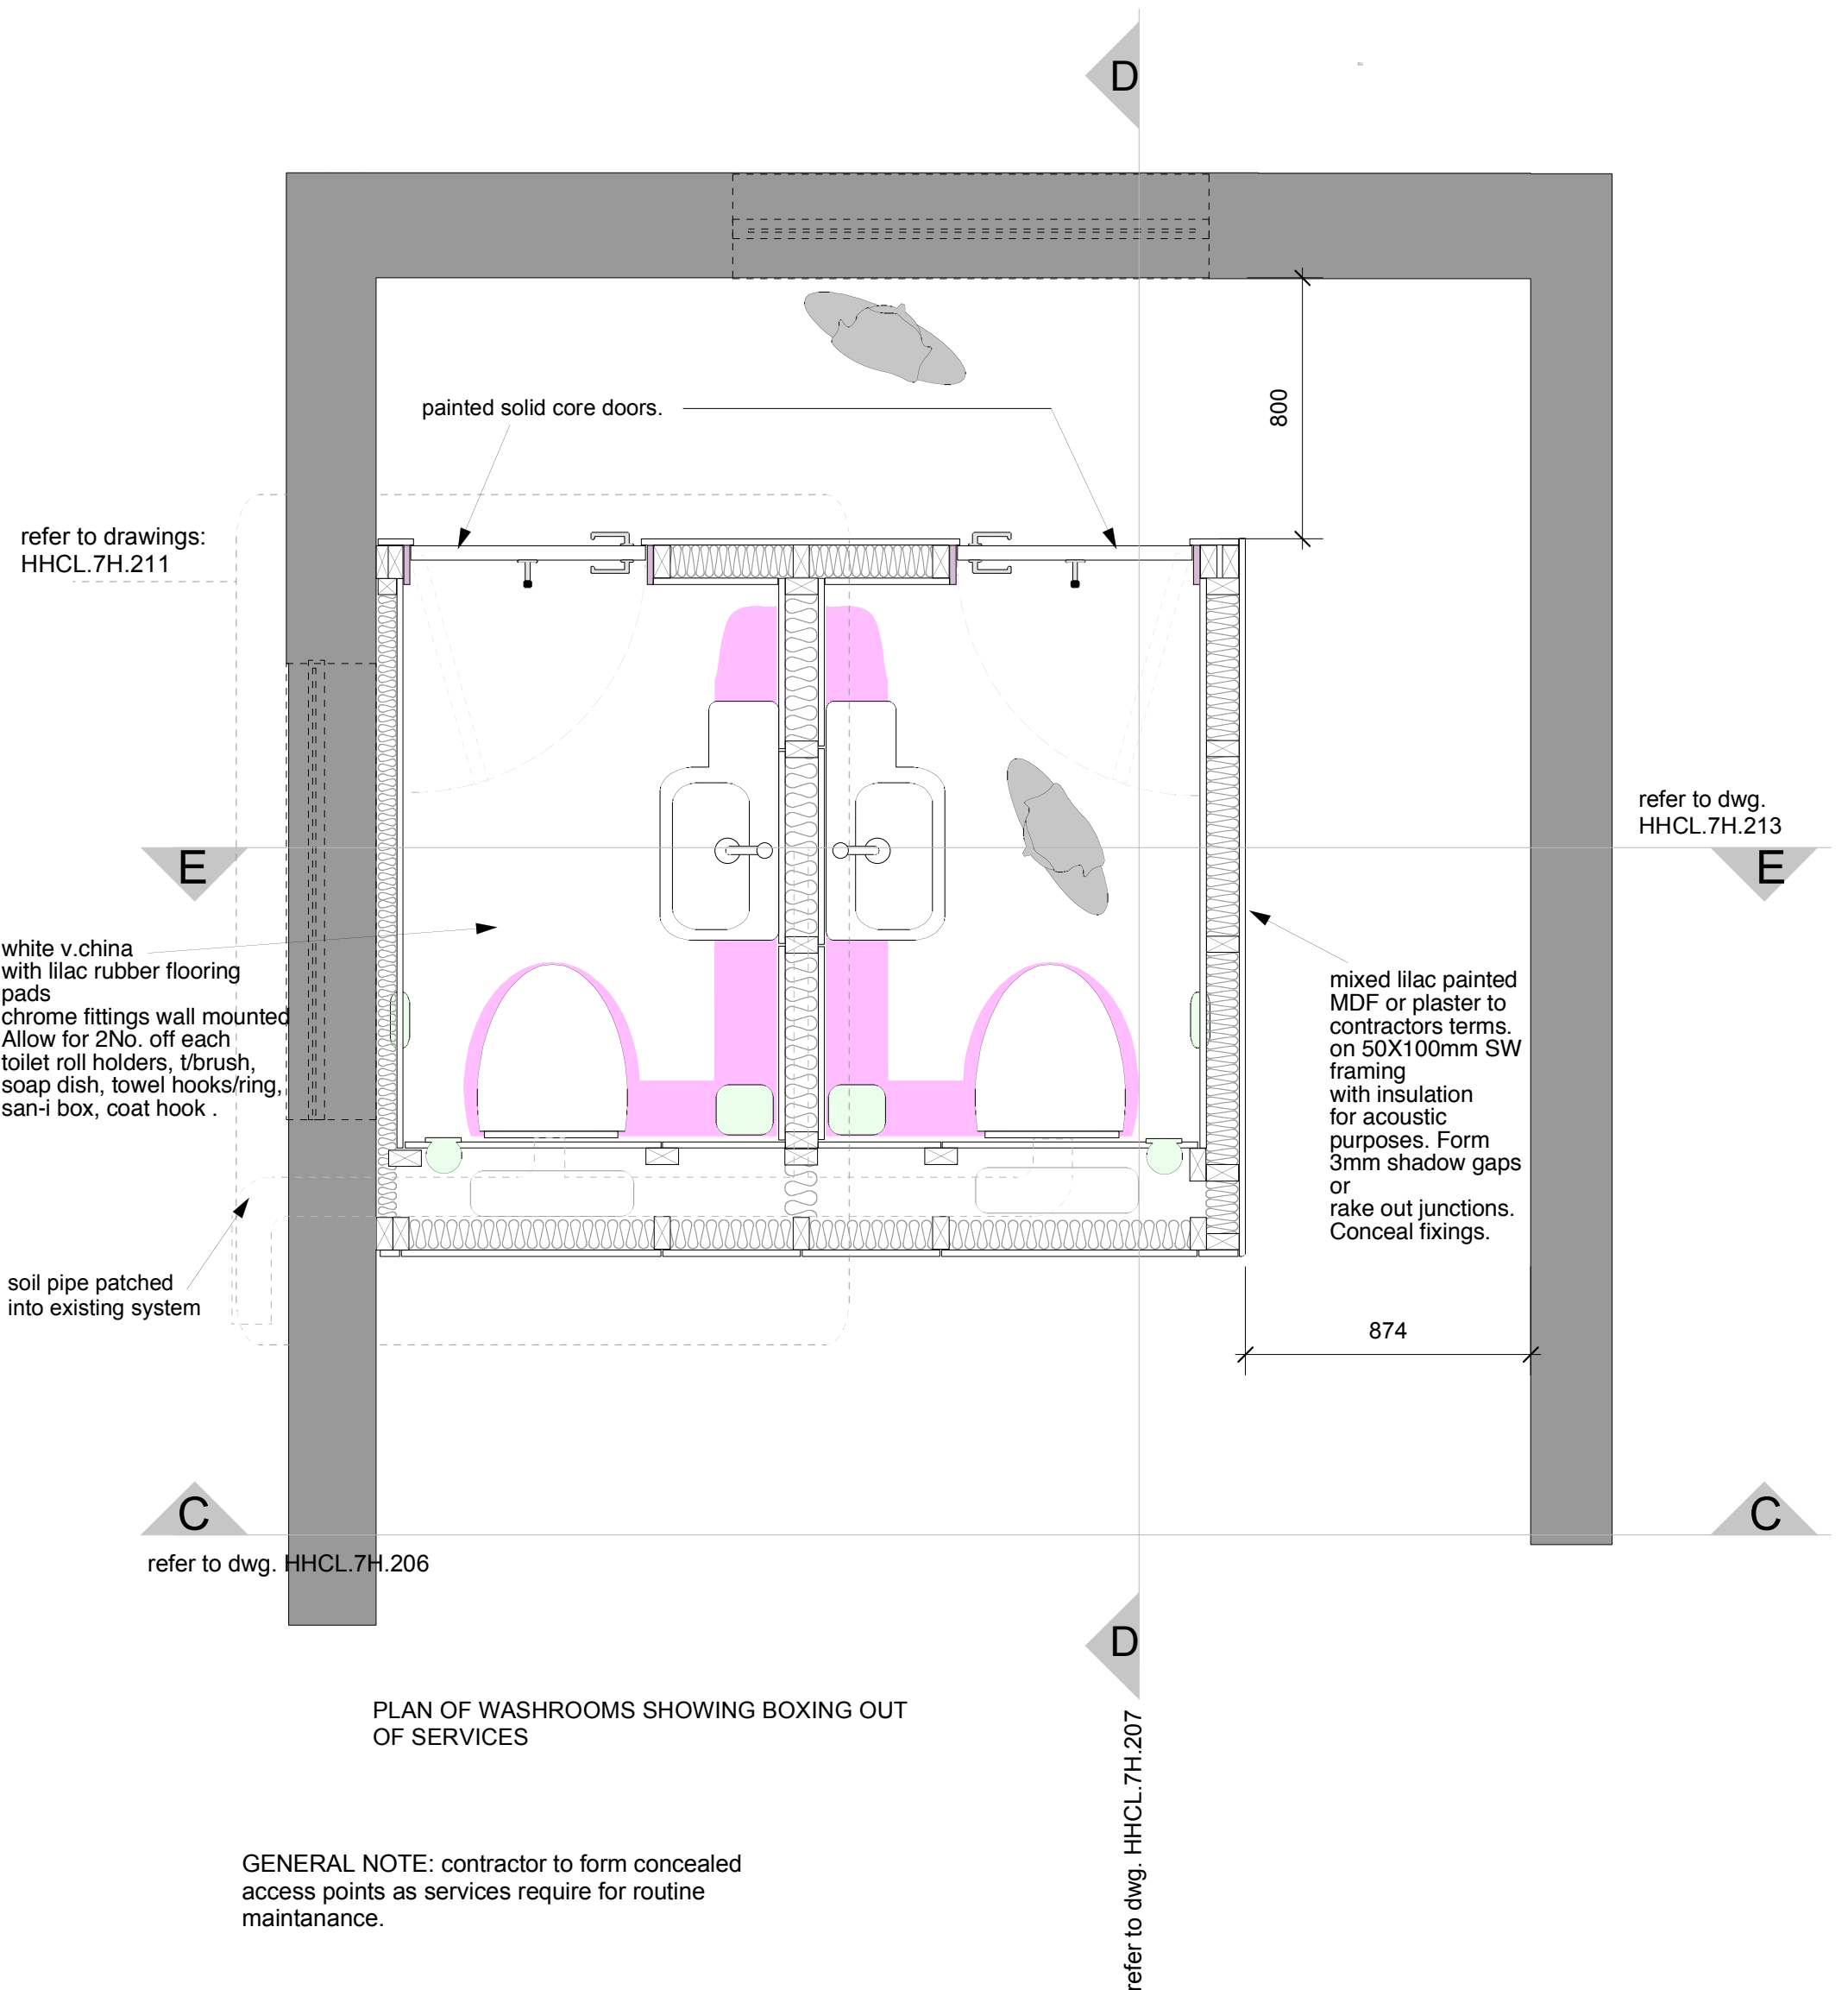

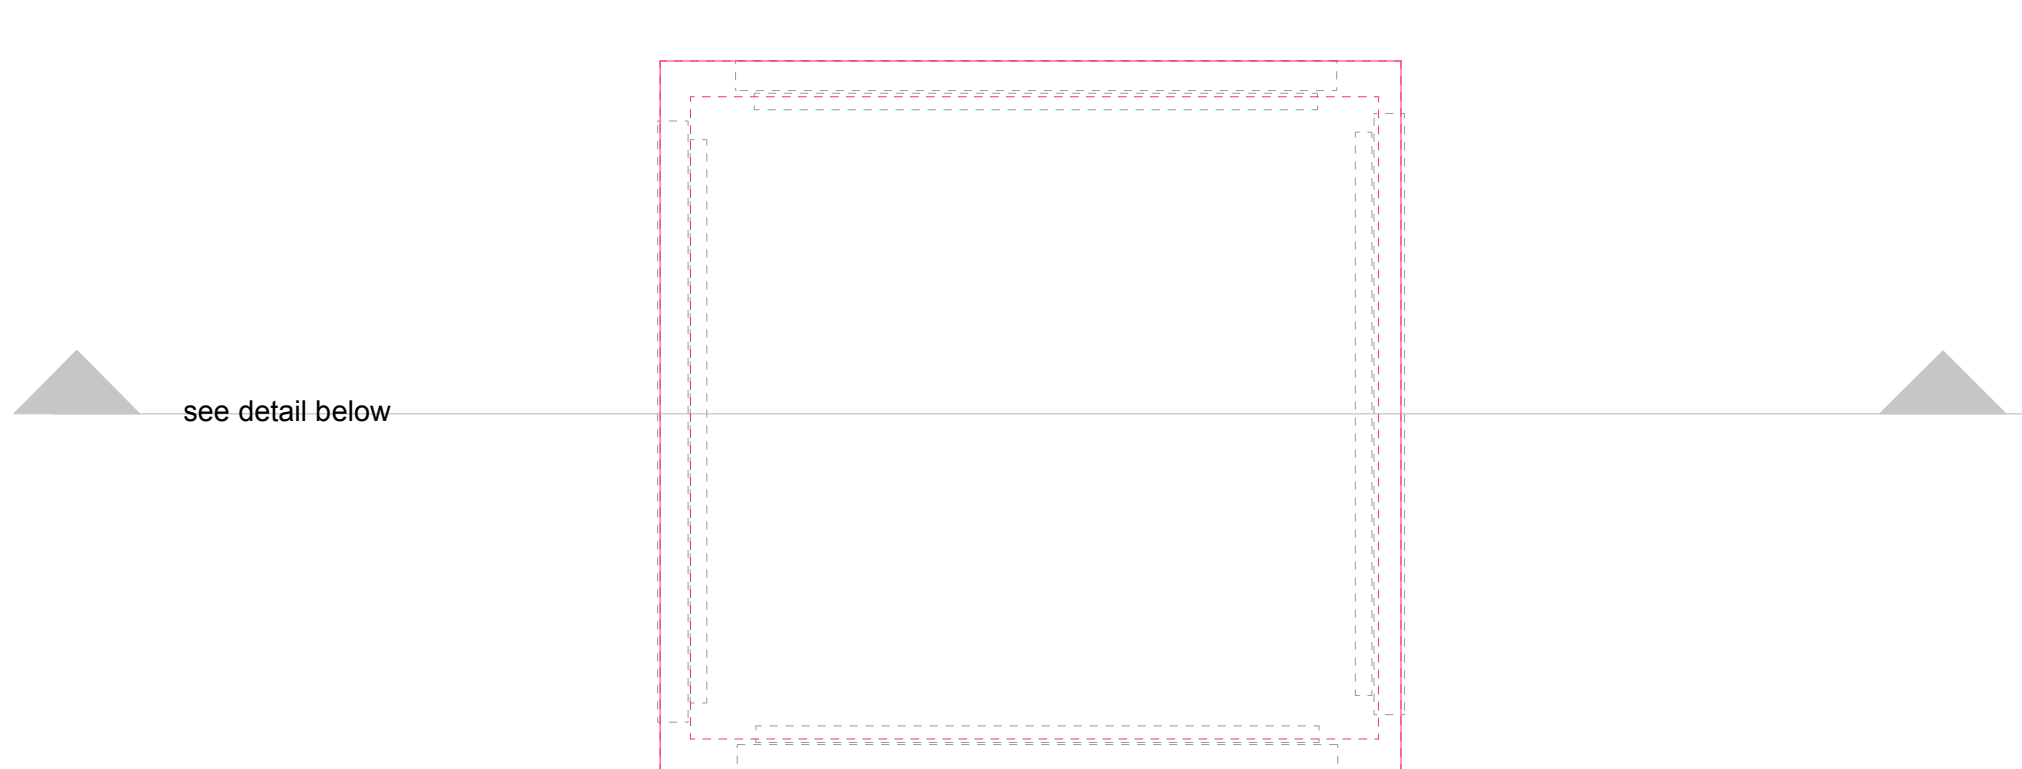


PLAN VIEW OF RAISED CEILING LIGHT BOX

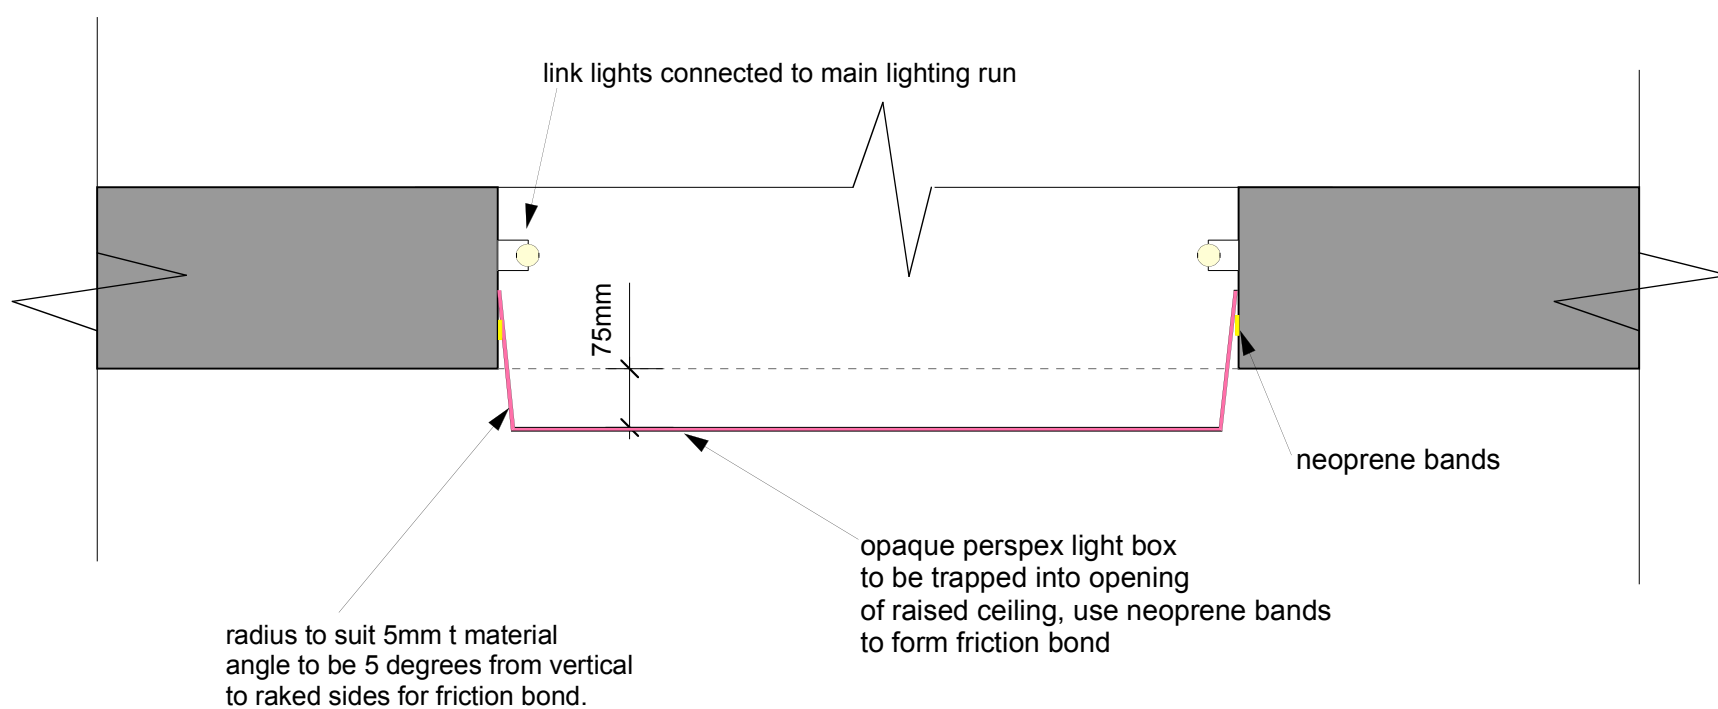

SECTION OF RAISED CEILING LIGHT BOX


NOTE: vertical measurements include 3mm top and bottom for track.

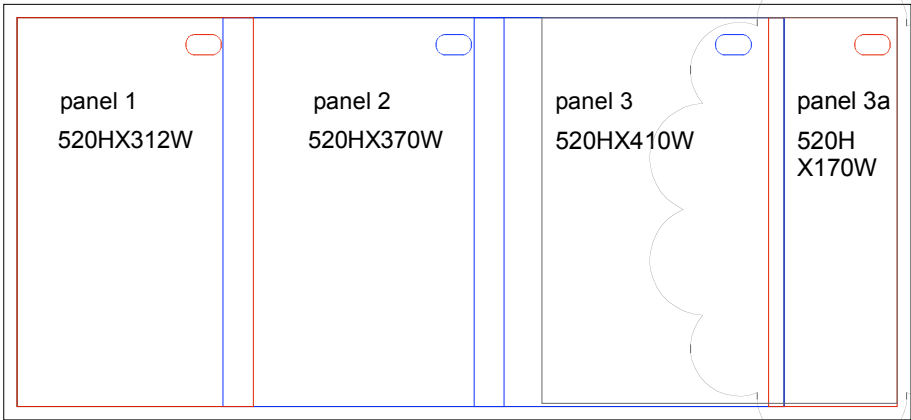


1:10 ELEVATION OF AV UNIT

Perspex codes :
ICI 440 transparent red
ICI 030 opal


panel 1	520HX312W	trans red	
panel 2	520HX370W	opal	
panel 3	520HX410W	opal	
panel 3a	520HX170W	trans red	
panel 4	520HX302W	trans red	
panel 5	520HX270W	opal	
panel 6	520HX230W	trans red	
panel 7	520HX322W	trans red	
panel 8	520HX288W	opal	cut hole handed
panel 9	520HX317W	trans red	

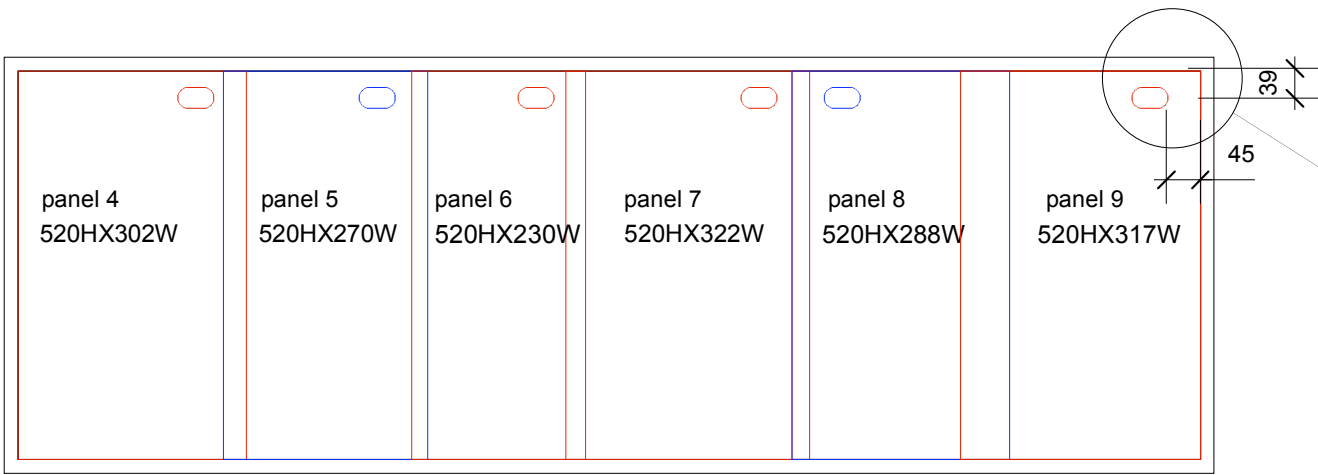

1:10 ELEVATION OF SIDE BOARD

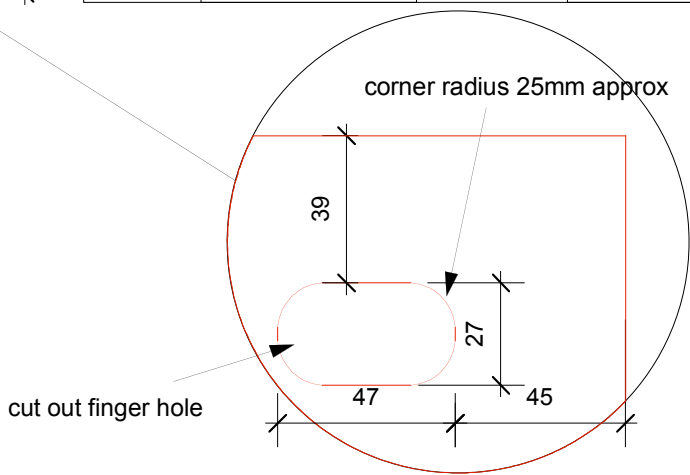

1:2 DETAIL OF FINGER HOLE

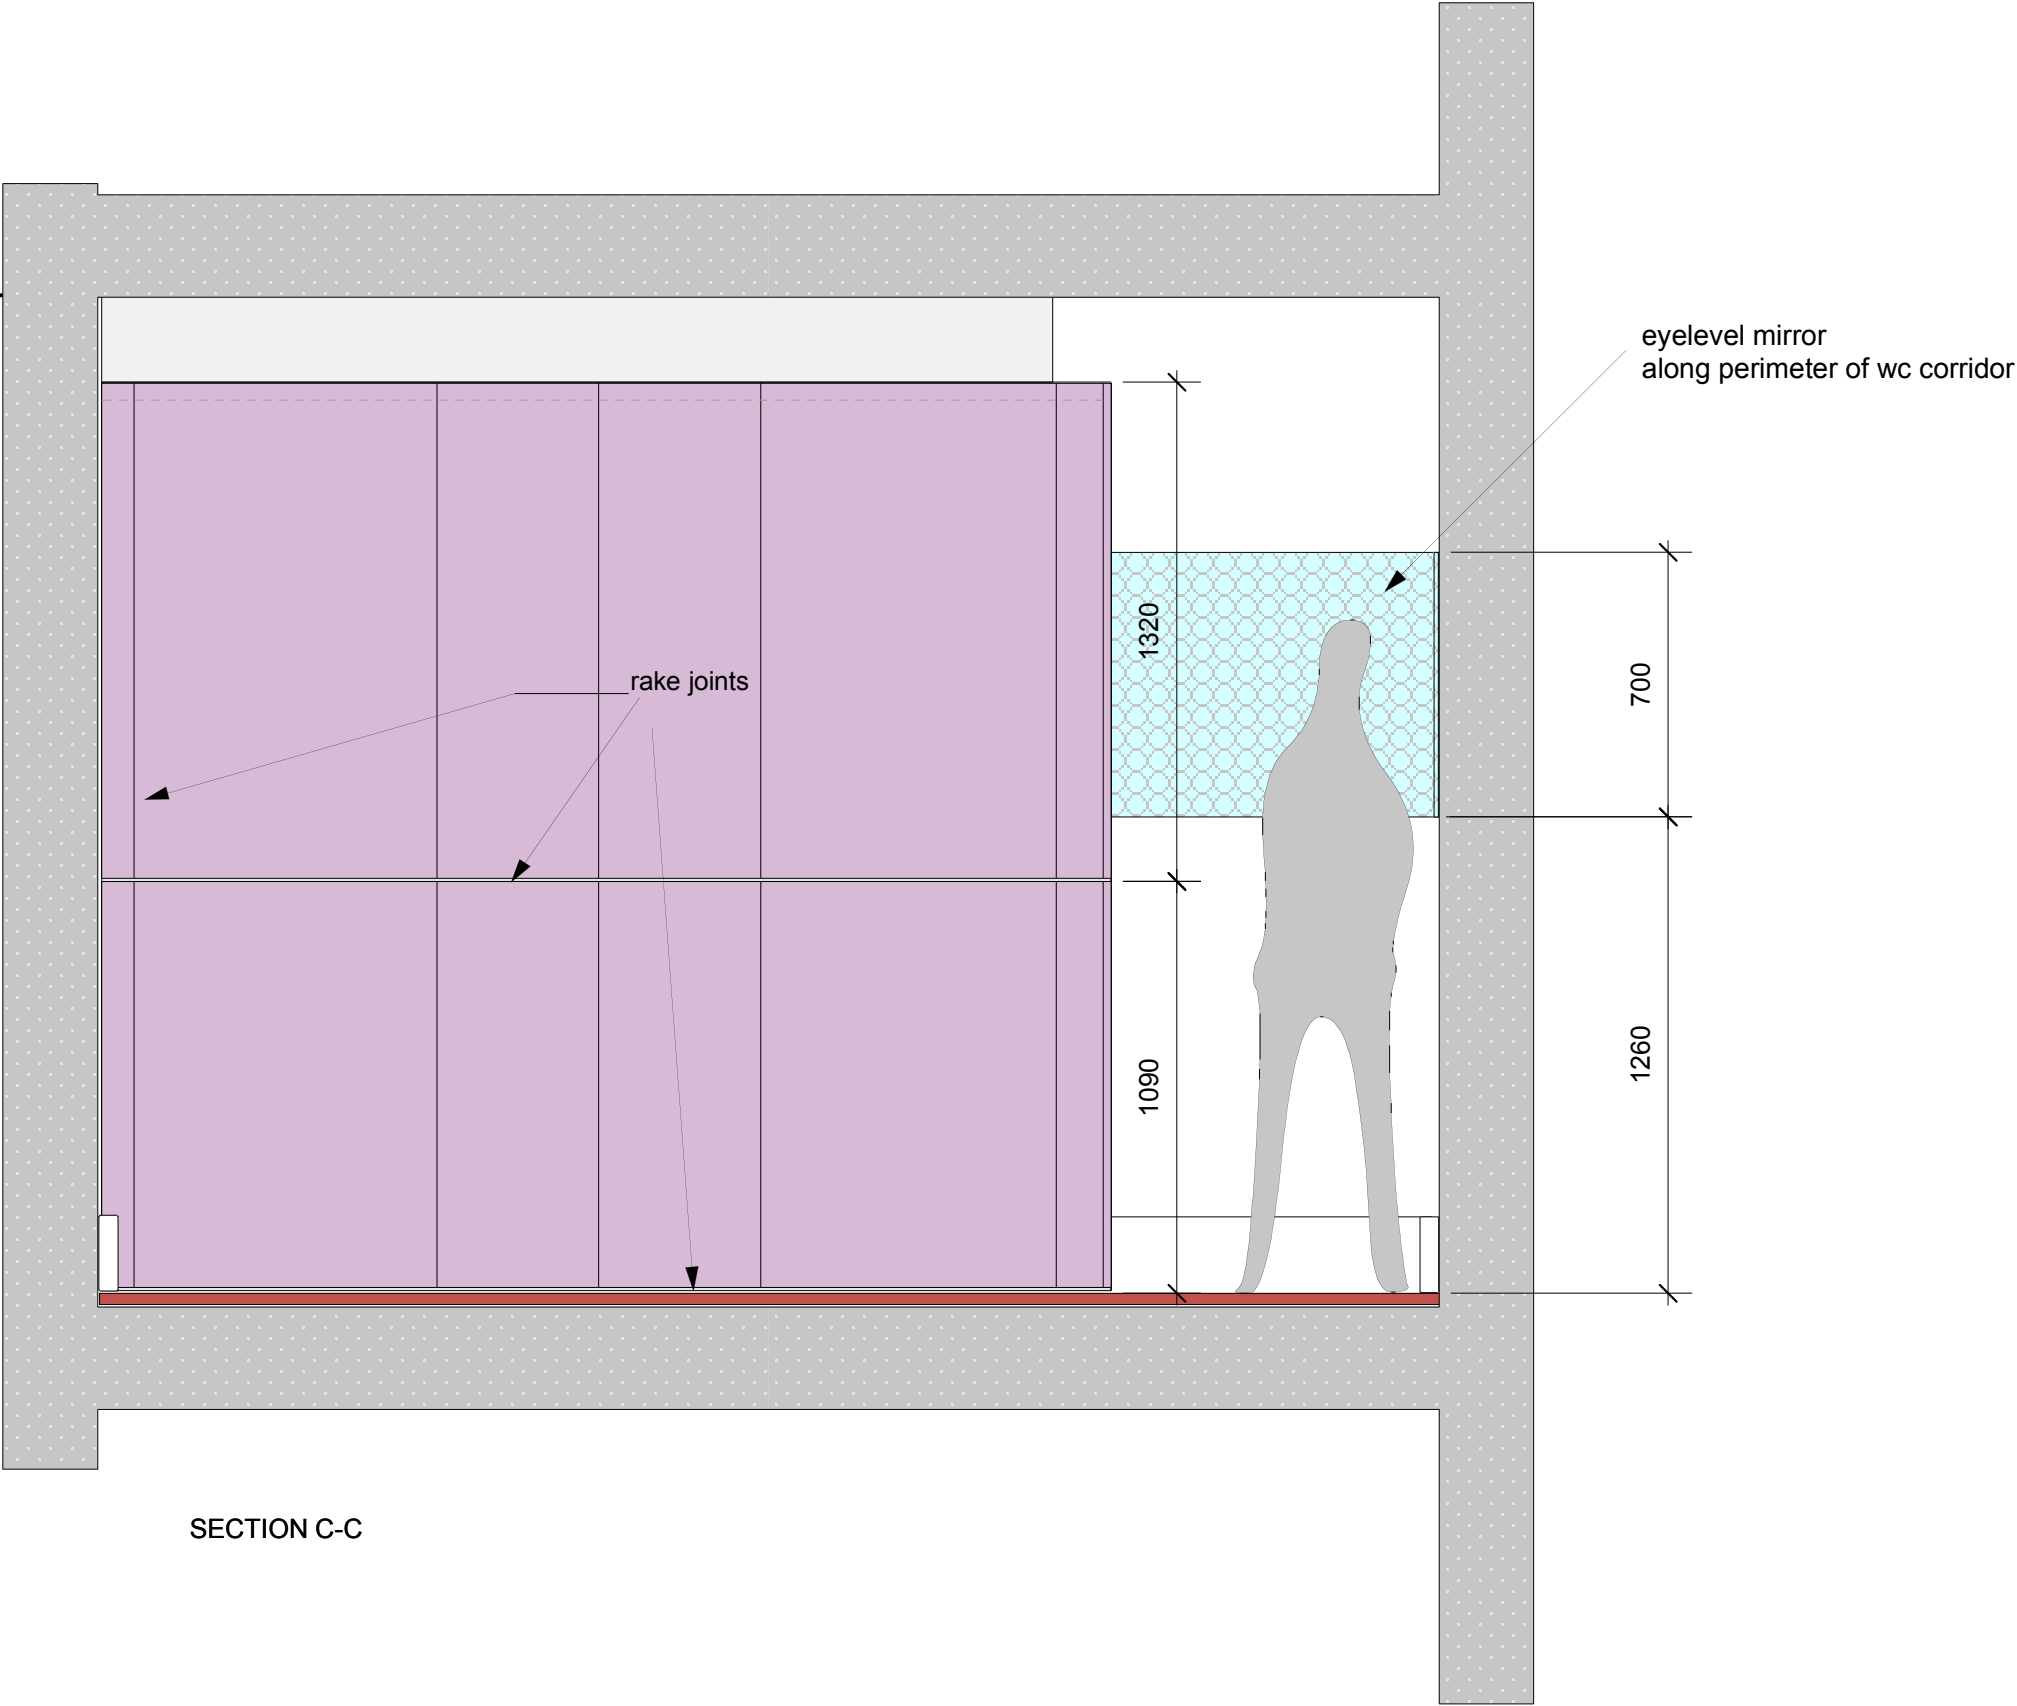

spaced out ltd @ 46 penton street london N1 9QA
tel 020 78 33 92 36 fax 020 78 33 92 37
email in@spacedout.co.uk

Do not scale from Drawings
All dimensions to be checked on site by Contractor.
All dimensions remain the responsibility of the Contractor.
All designs and images are the property of spaced o u t © 2001

project: hhcl & partners*
kent house, london . w1
seventh heaven


drawing :
elevation A
washrooms (looking north)

scale:
1:20

date:
21.04.01

dwg. no
HHCL.7H.206
rev A

rev.date
rev A 29.05.01

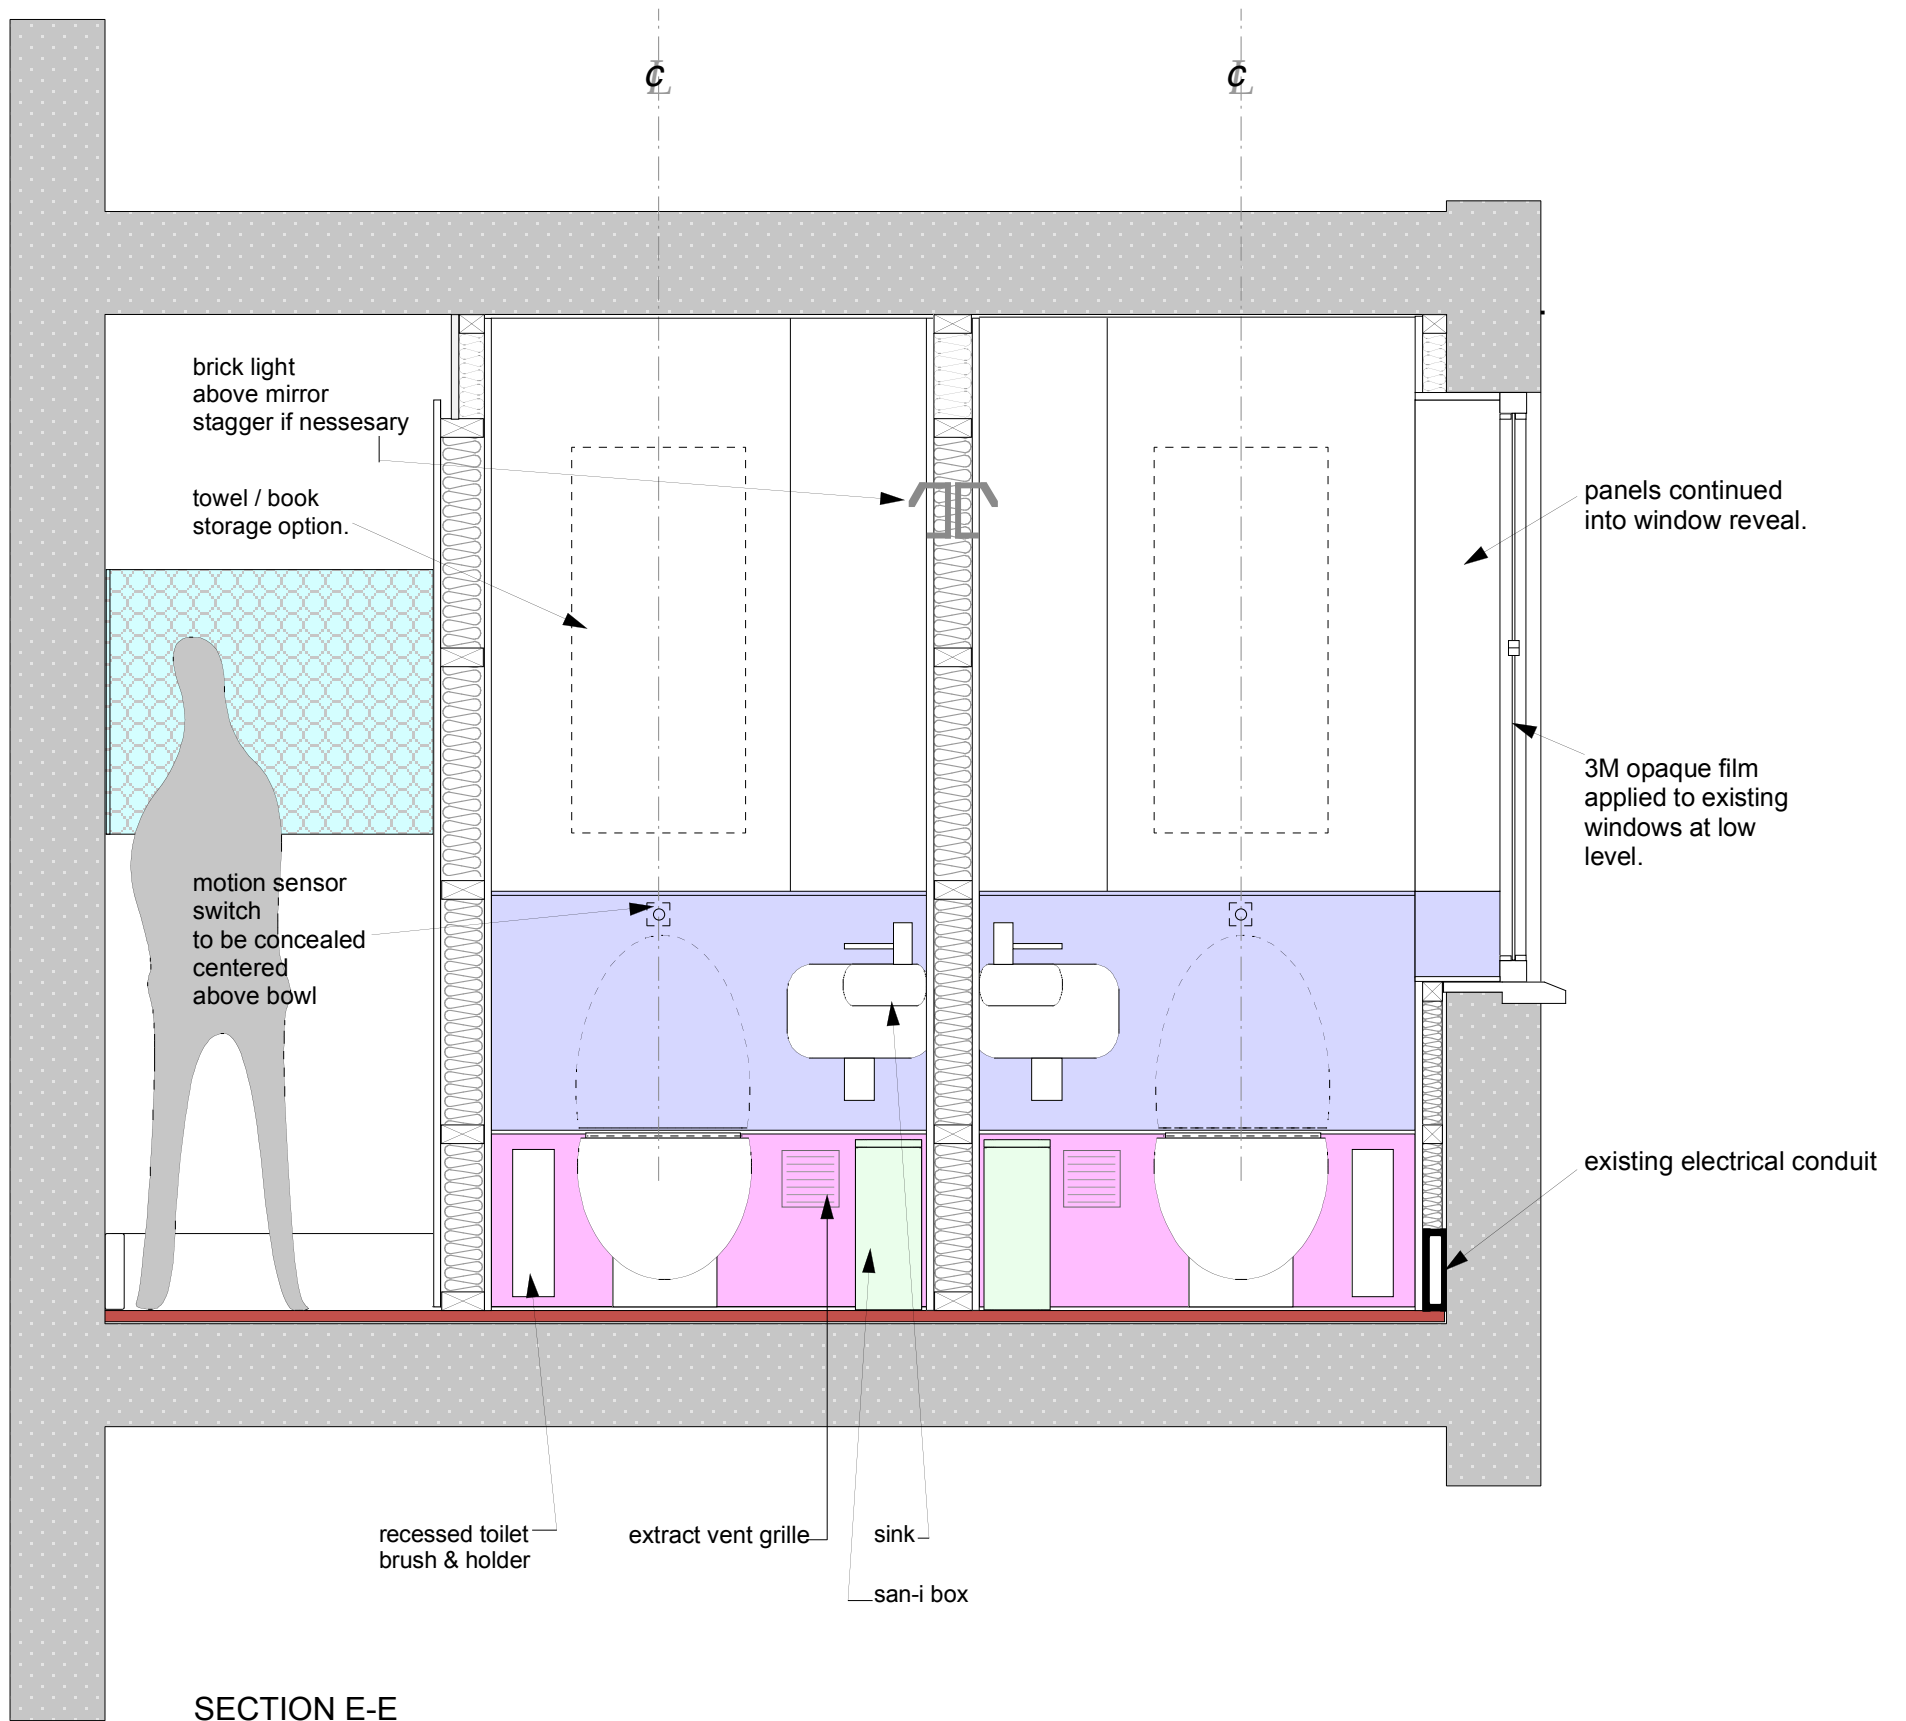

GENERAL NOTE: contractor to form concealed access points as services require for routine maintainance.

spaced out ltd @ 46 penton street london N1 9QA
tel 020 78 33 92 36 fax 020 78 33 92 37
email in@spacedout.co.uk

project: hhcl & partners*
kent house, london . w1
seventh heaven

scale:
1:20


dwg. no
HHCL.7H.213
rev A

Do not scale from Drawings
All dimensions to be checked on site by Contractor.
All dimensions remain the responsibility of the Contractor.
All designs and images are the property of spaced o u t © 2001

drawing : washrooms in ternal
elevations

date:
24.04.01


rev.date
rev A 29.05.01

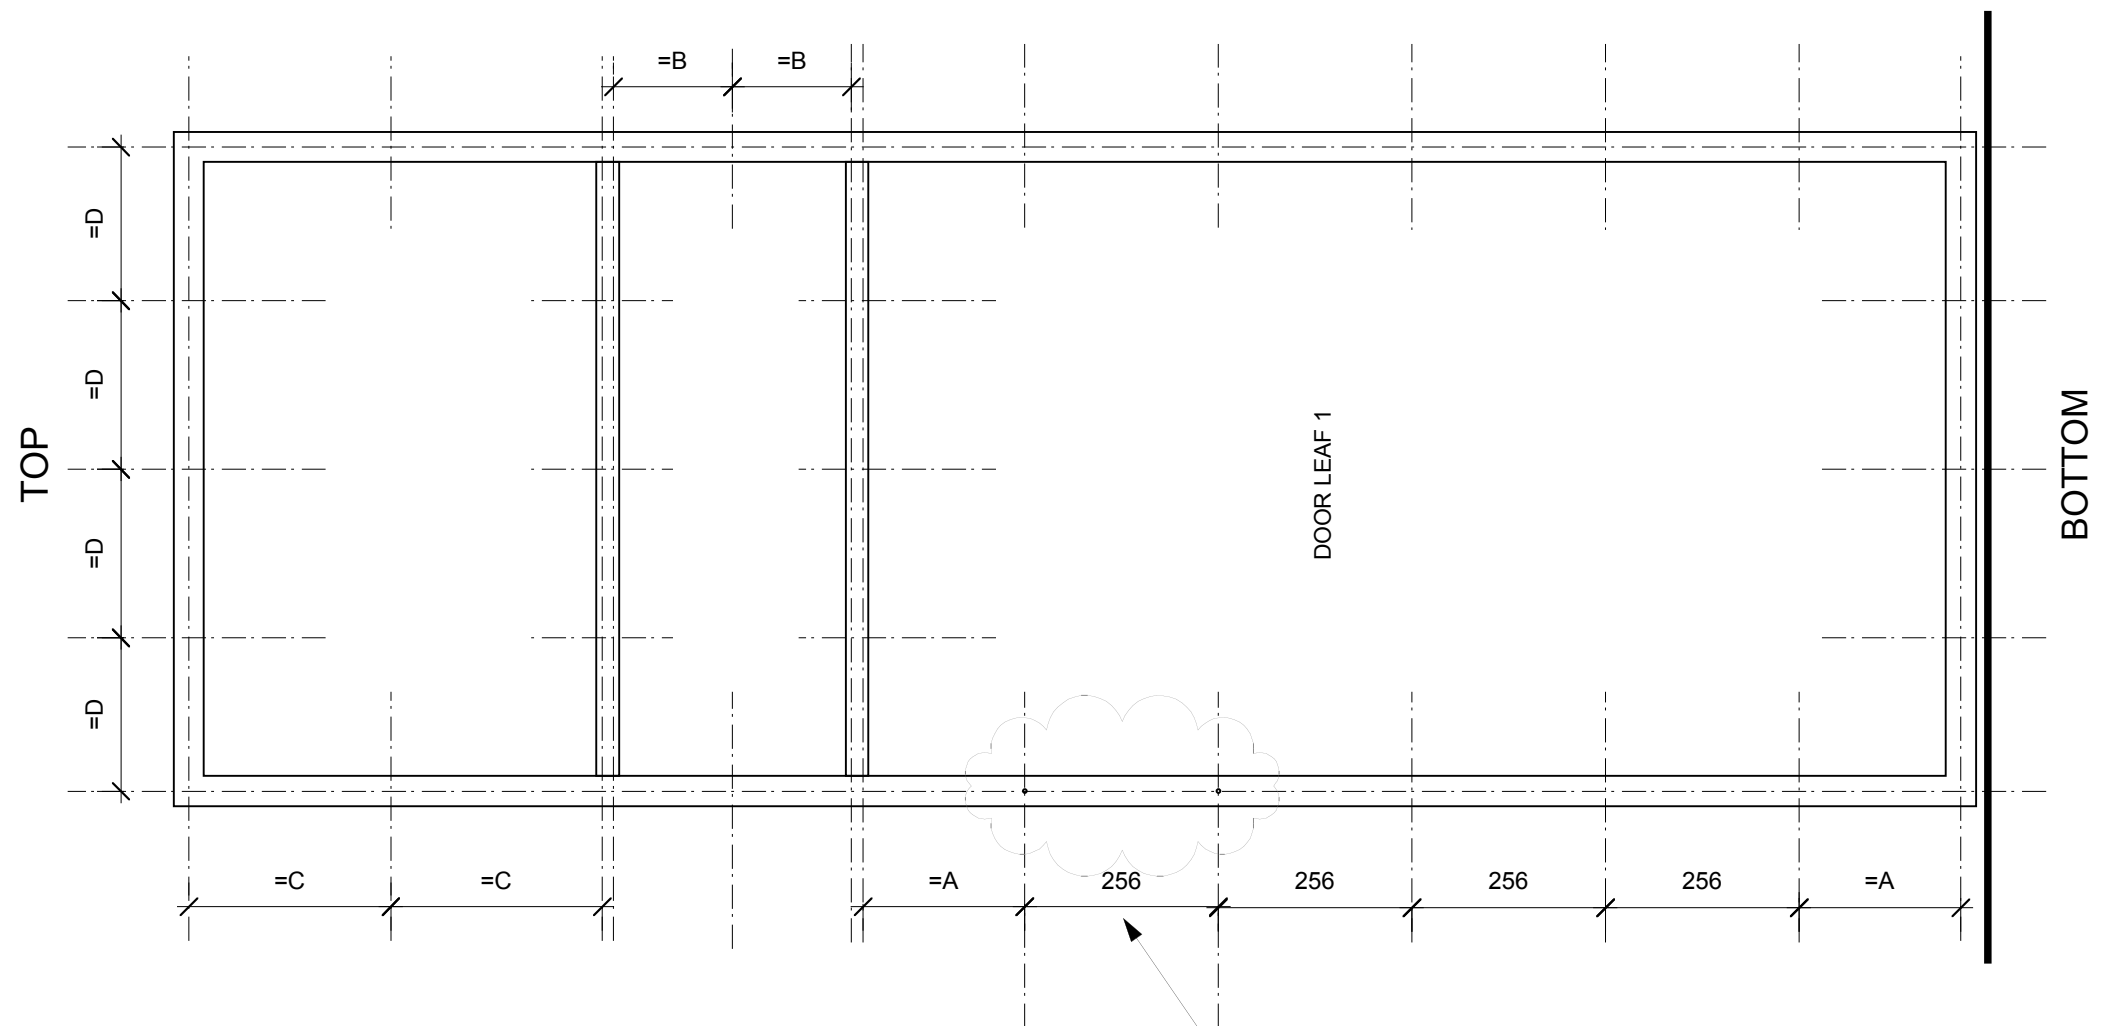

FIXING POSITIONS OF
POLYCARBONATE TO DOOR FRAME

position for Hafele D handles
front & back ON DOOR LEAF !
Cat. No. 106.44.407
matt chrome finish
256mm hole centres
section 1 pg 88 of catalogue

spaced out ltd @ 46 penton street london N1 9QA tel 020 78 33 92 36 fax 020 78 33 92 37 email in@spacedout.co.uk	project: hhcl & partners* kent house, london . w1 seventh heaven	scale: 1:10	dwg. no HHCL.7H.221
Do not scale from Drawings All dimensions to be checked on site by Contractor. All dimensions remain the responsibility of the Contractor. All designs and images are the property of spaced o u t © 2001	drawing : FIXING POINTS FOR SCREEN	date: 02.06.01	rev.date:

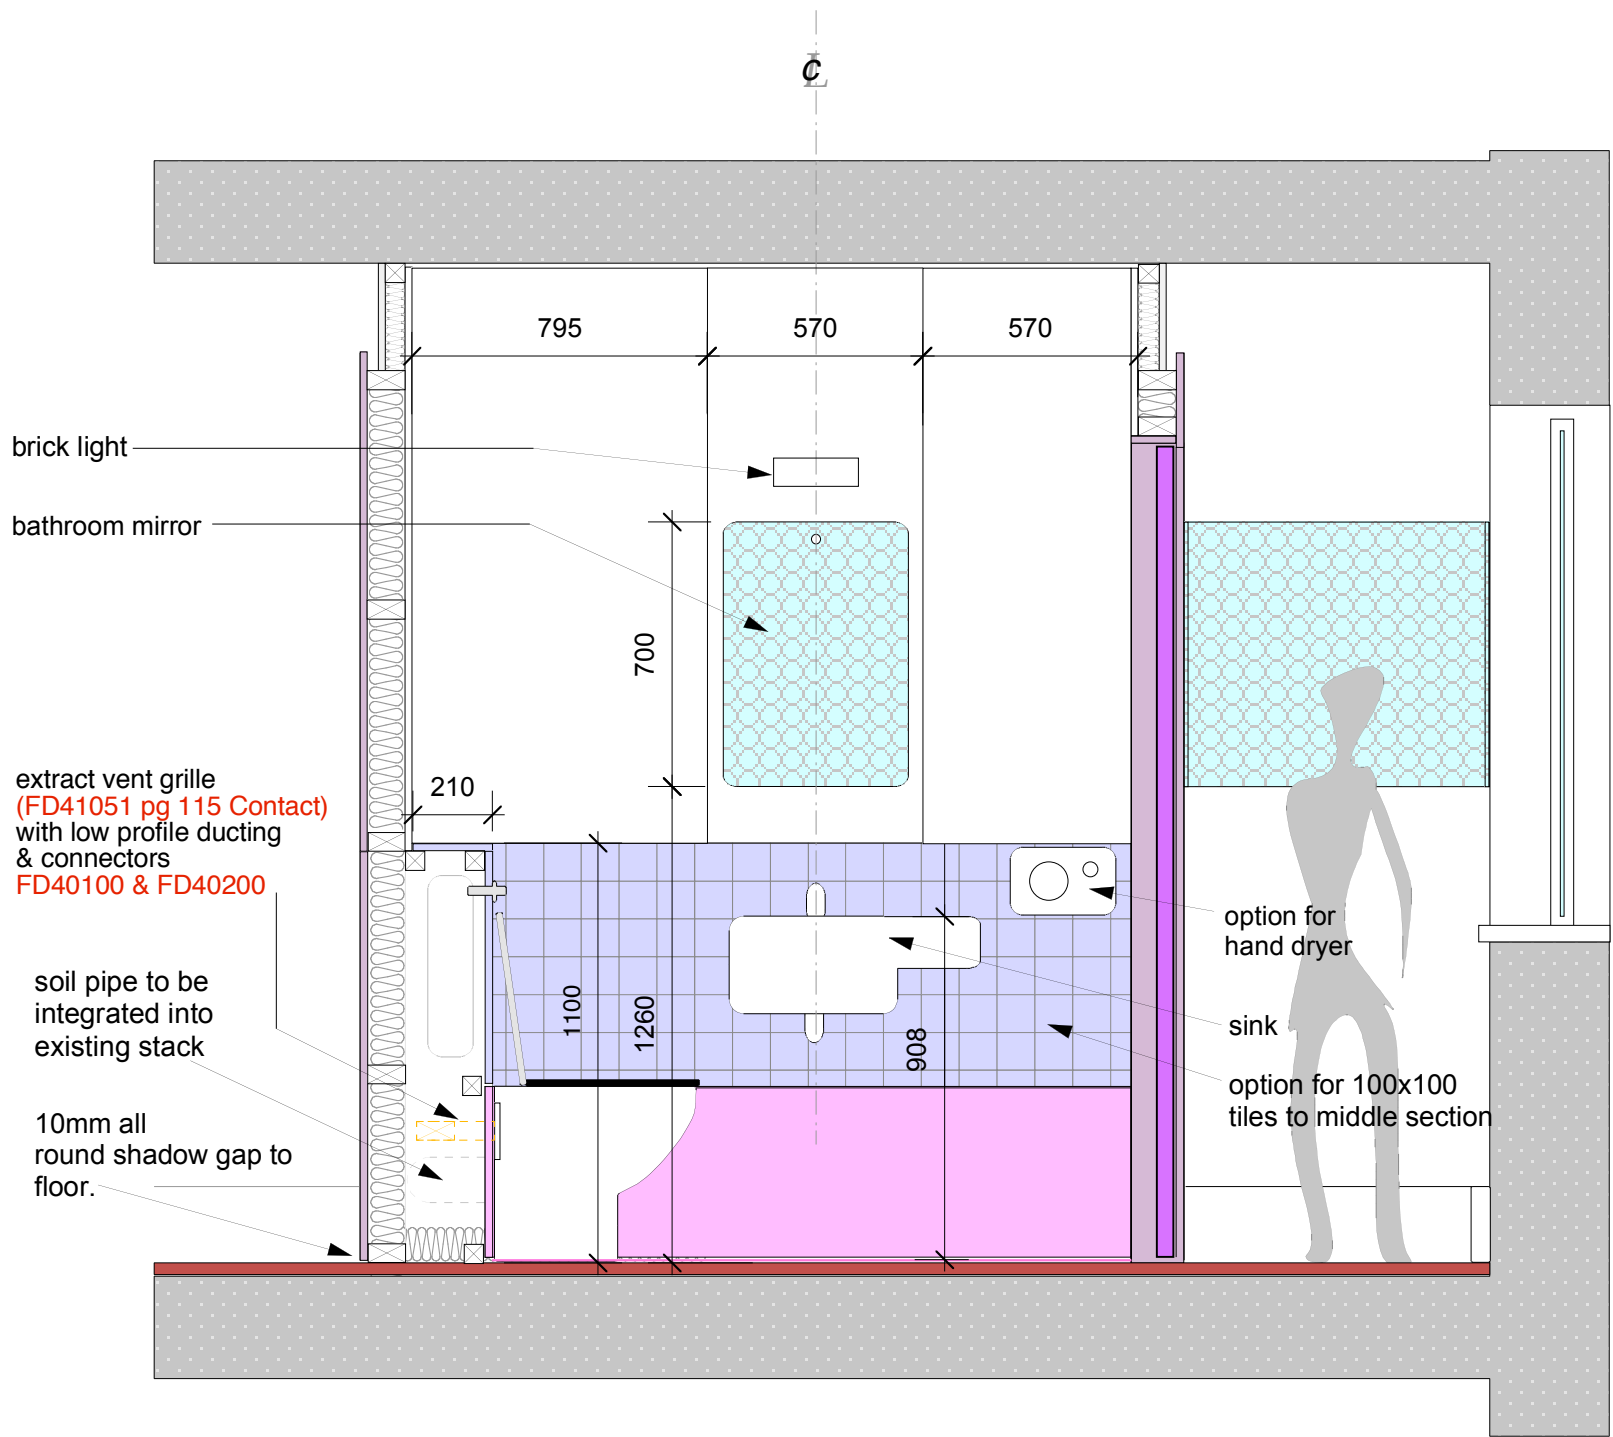

spaced out ltd @ 46 penton street london N1 9QA
tel 020 78 33 92 36 fax 020 78 33 92 37
email in@spacedout.co.uk

project: hhcl & partners*
kent house, london . w1
seventh heaven

scale:
1:50



dwg. no
HHCL.7H.214
rev A

Do not scale from Drawings
All dimensions to be checked on site by Contractor.
All dimensions remain the responsibility of the Contractor.
All designs and images are the property of spaced o u t © 2001

drawing :
washroom elevation tiled option

date:
03.05.01

rev.date
rev A 29.05.01

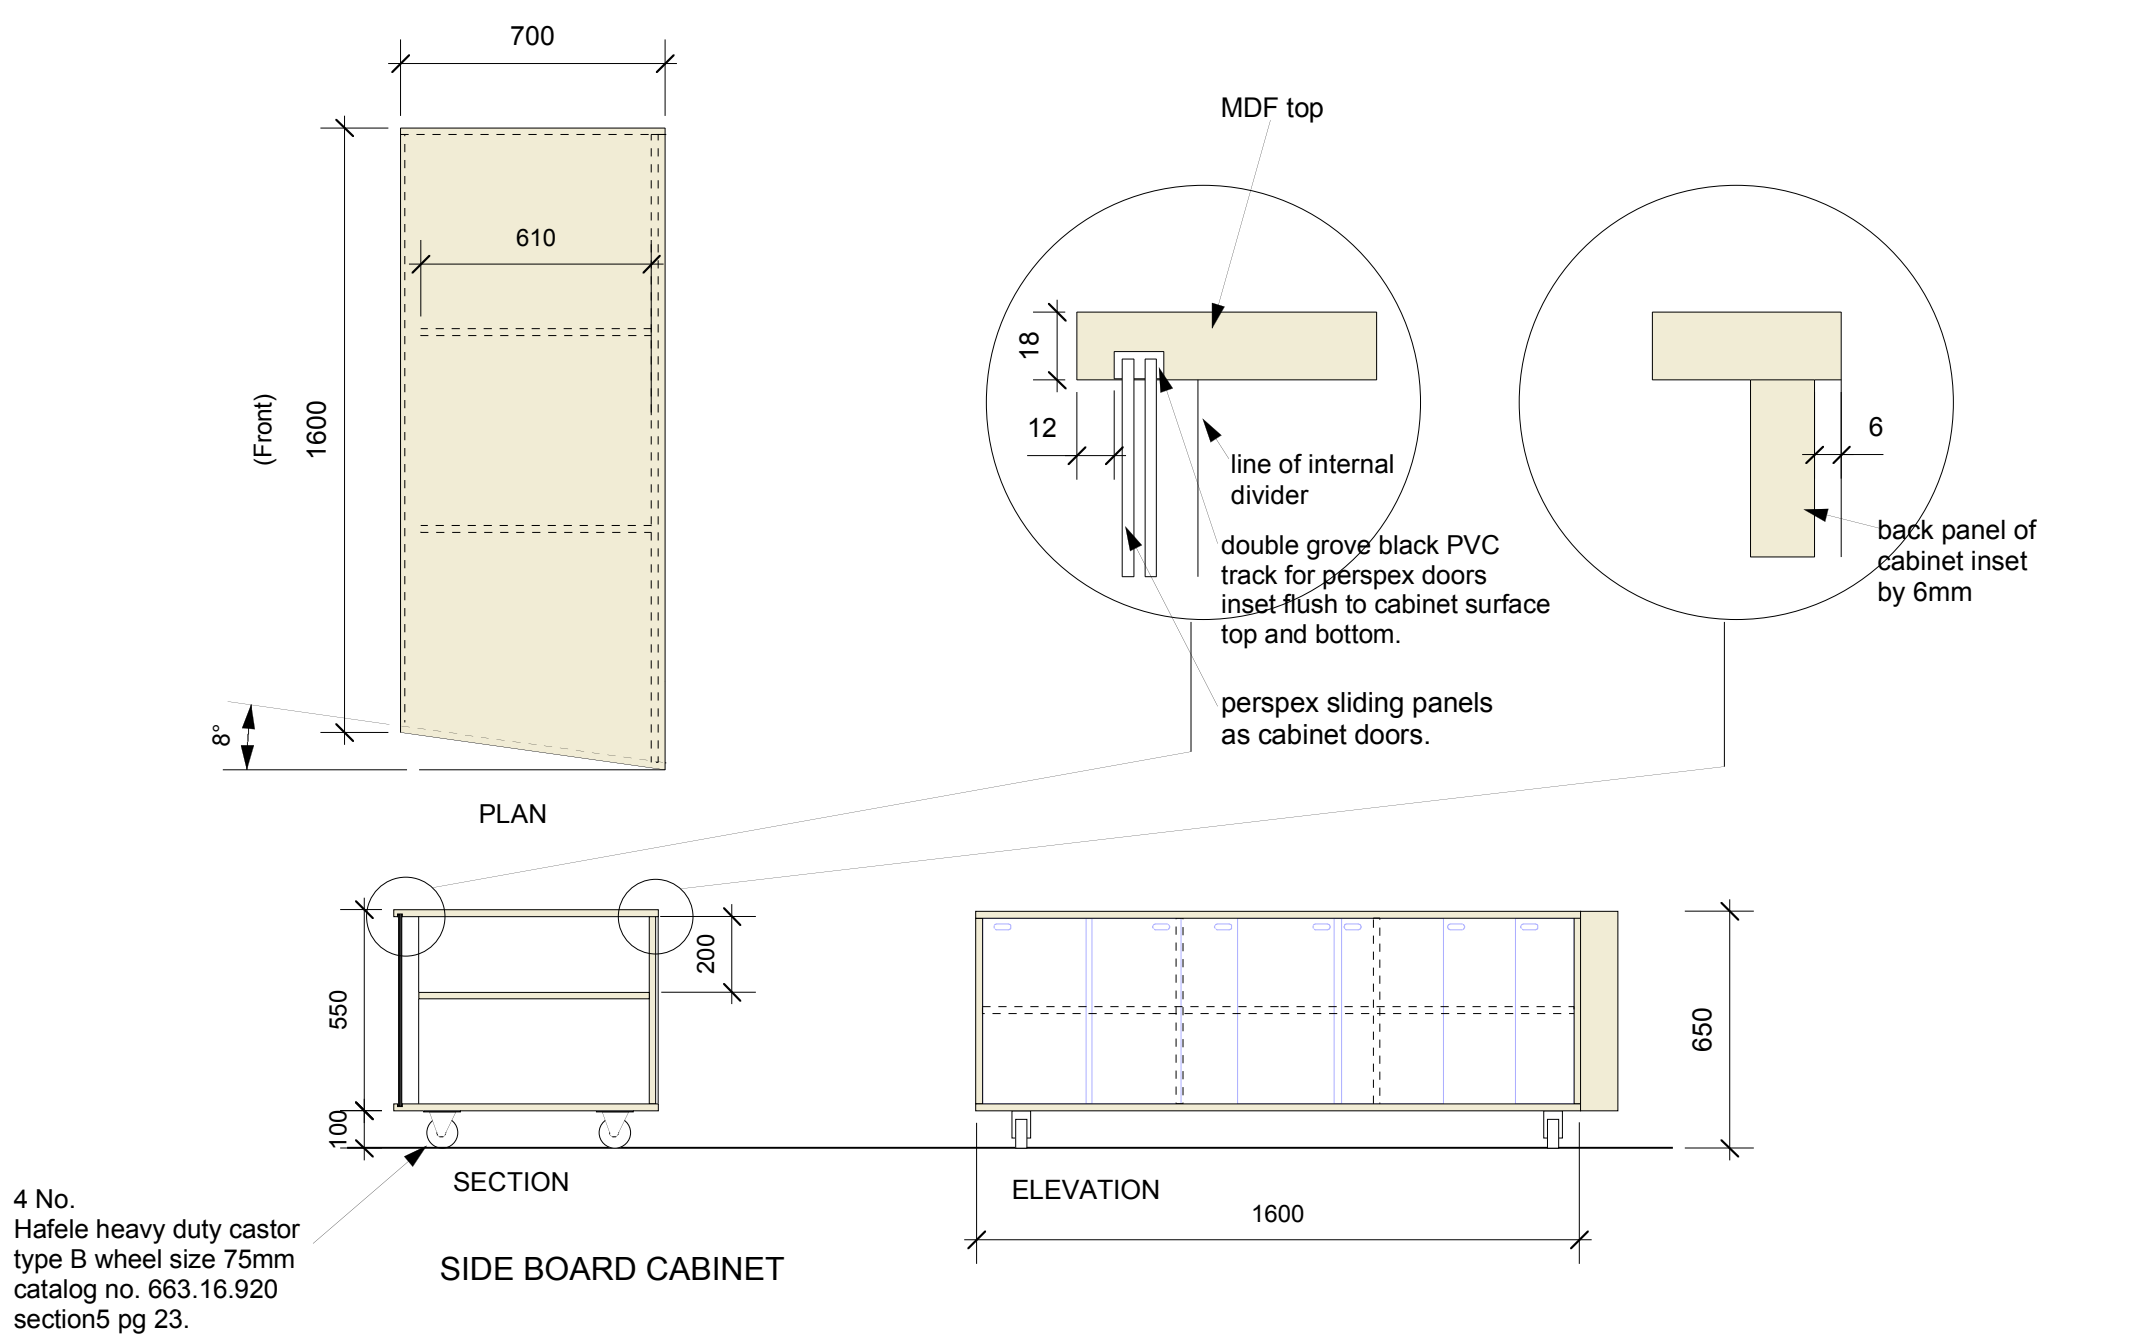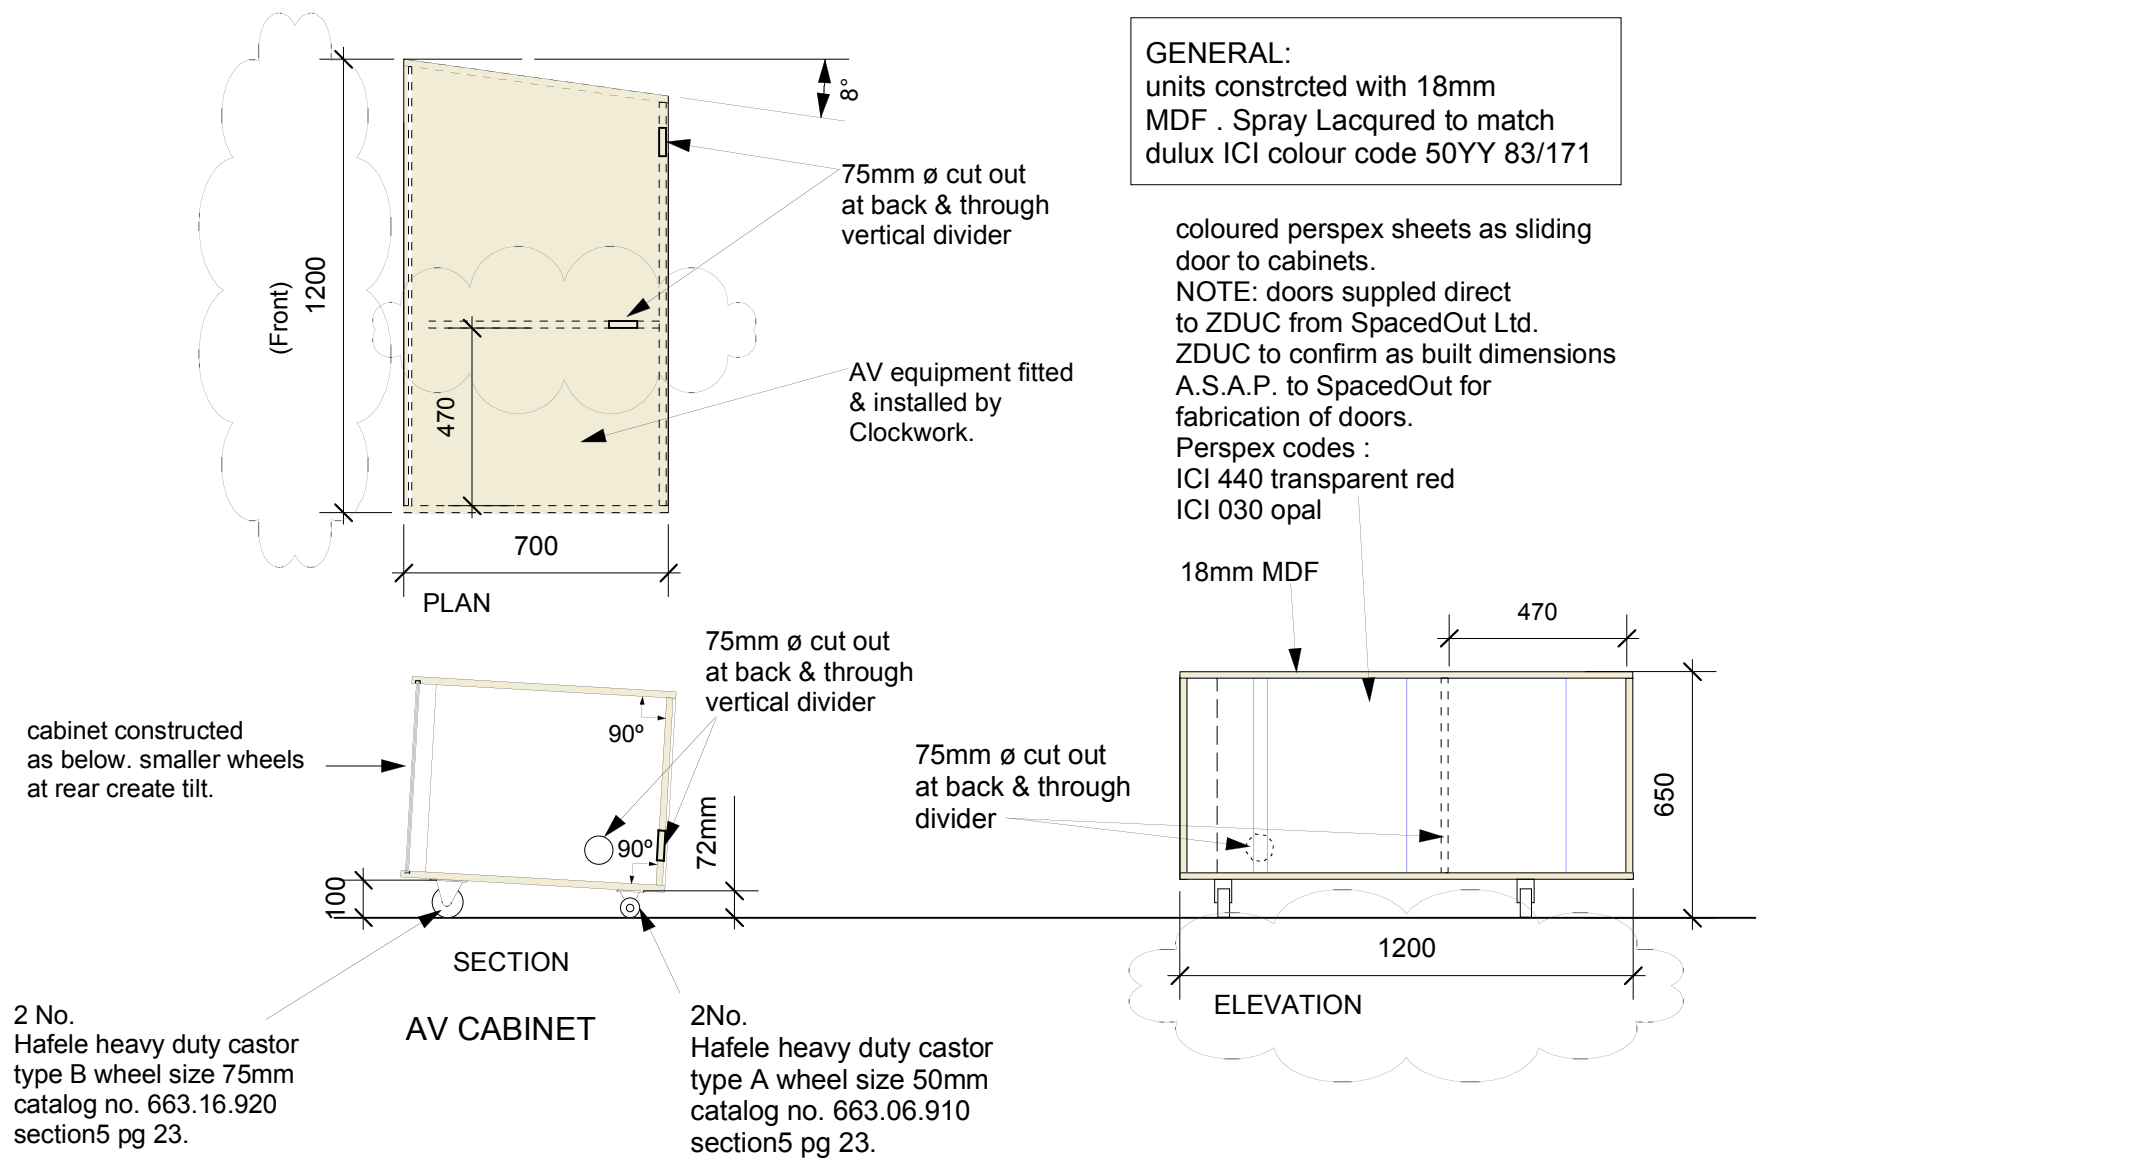



spaced out ltd @ 46 penton street london N1 9QA
tel 020 78 33 92 36 fax 020 78 33 92 37
email in@spacedout.co.uk

Do not scale from Drawings
All dimensions to be checked on site by Contractor.
All dimensions remain the responsibility of the Contractor.
All designs and images are the property of spaced o u t © 2001

project: hhcl & partners*
kent house, london . w1
seventh heaven


drawing : proposed seventh floor plan
meeting room with shingle cedar wall
and hexlite folding screens option

scale:
1:50

date:
03.04.01

dwg. no
HHCL.7H.110 rev
A

rev.date
21.04.01
rev A 29.05.01

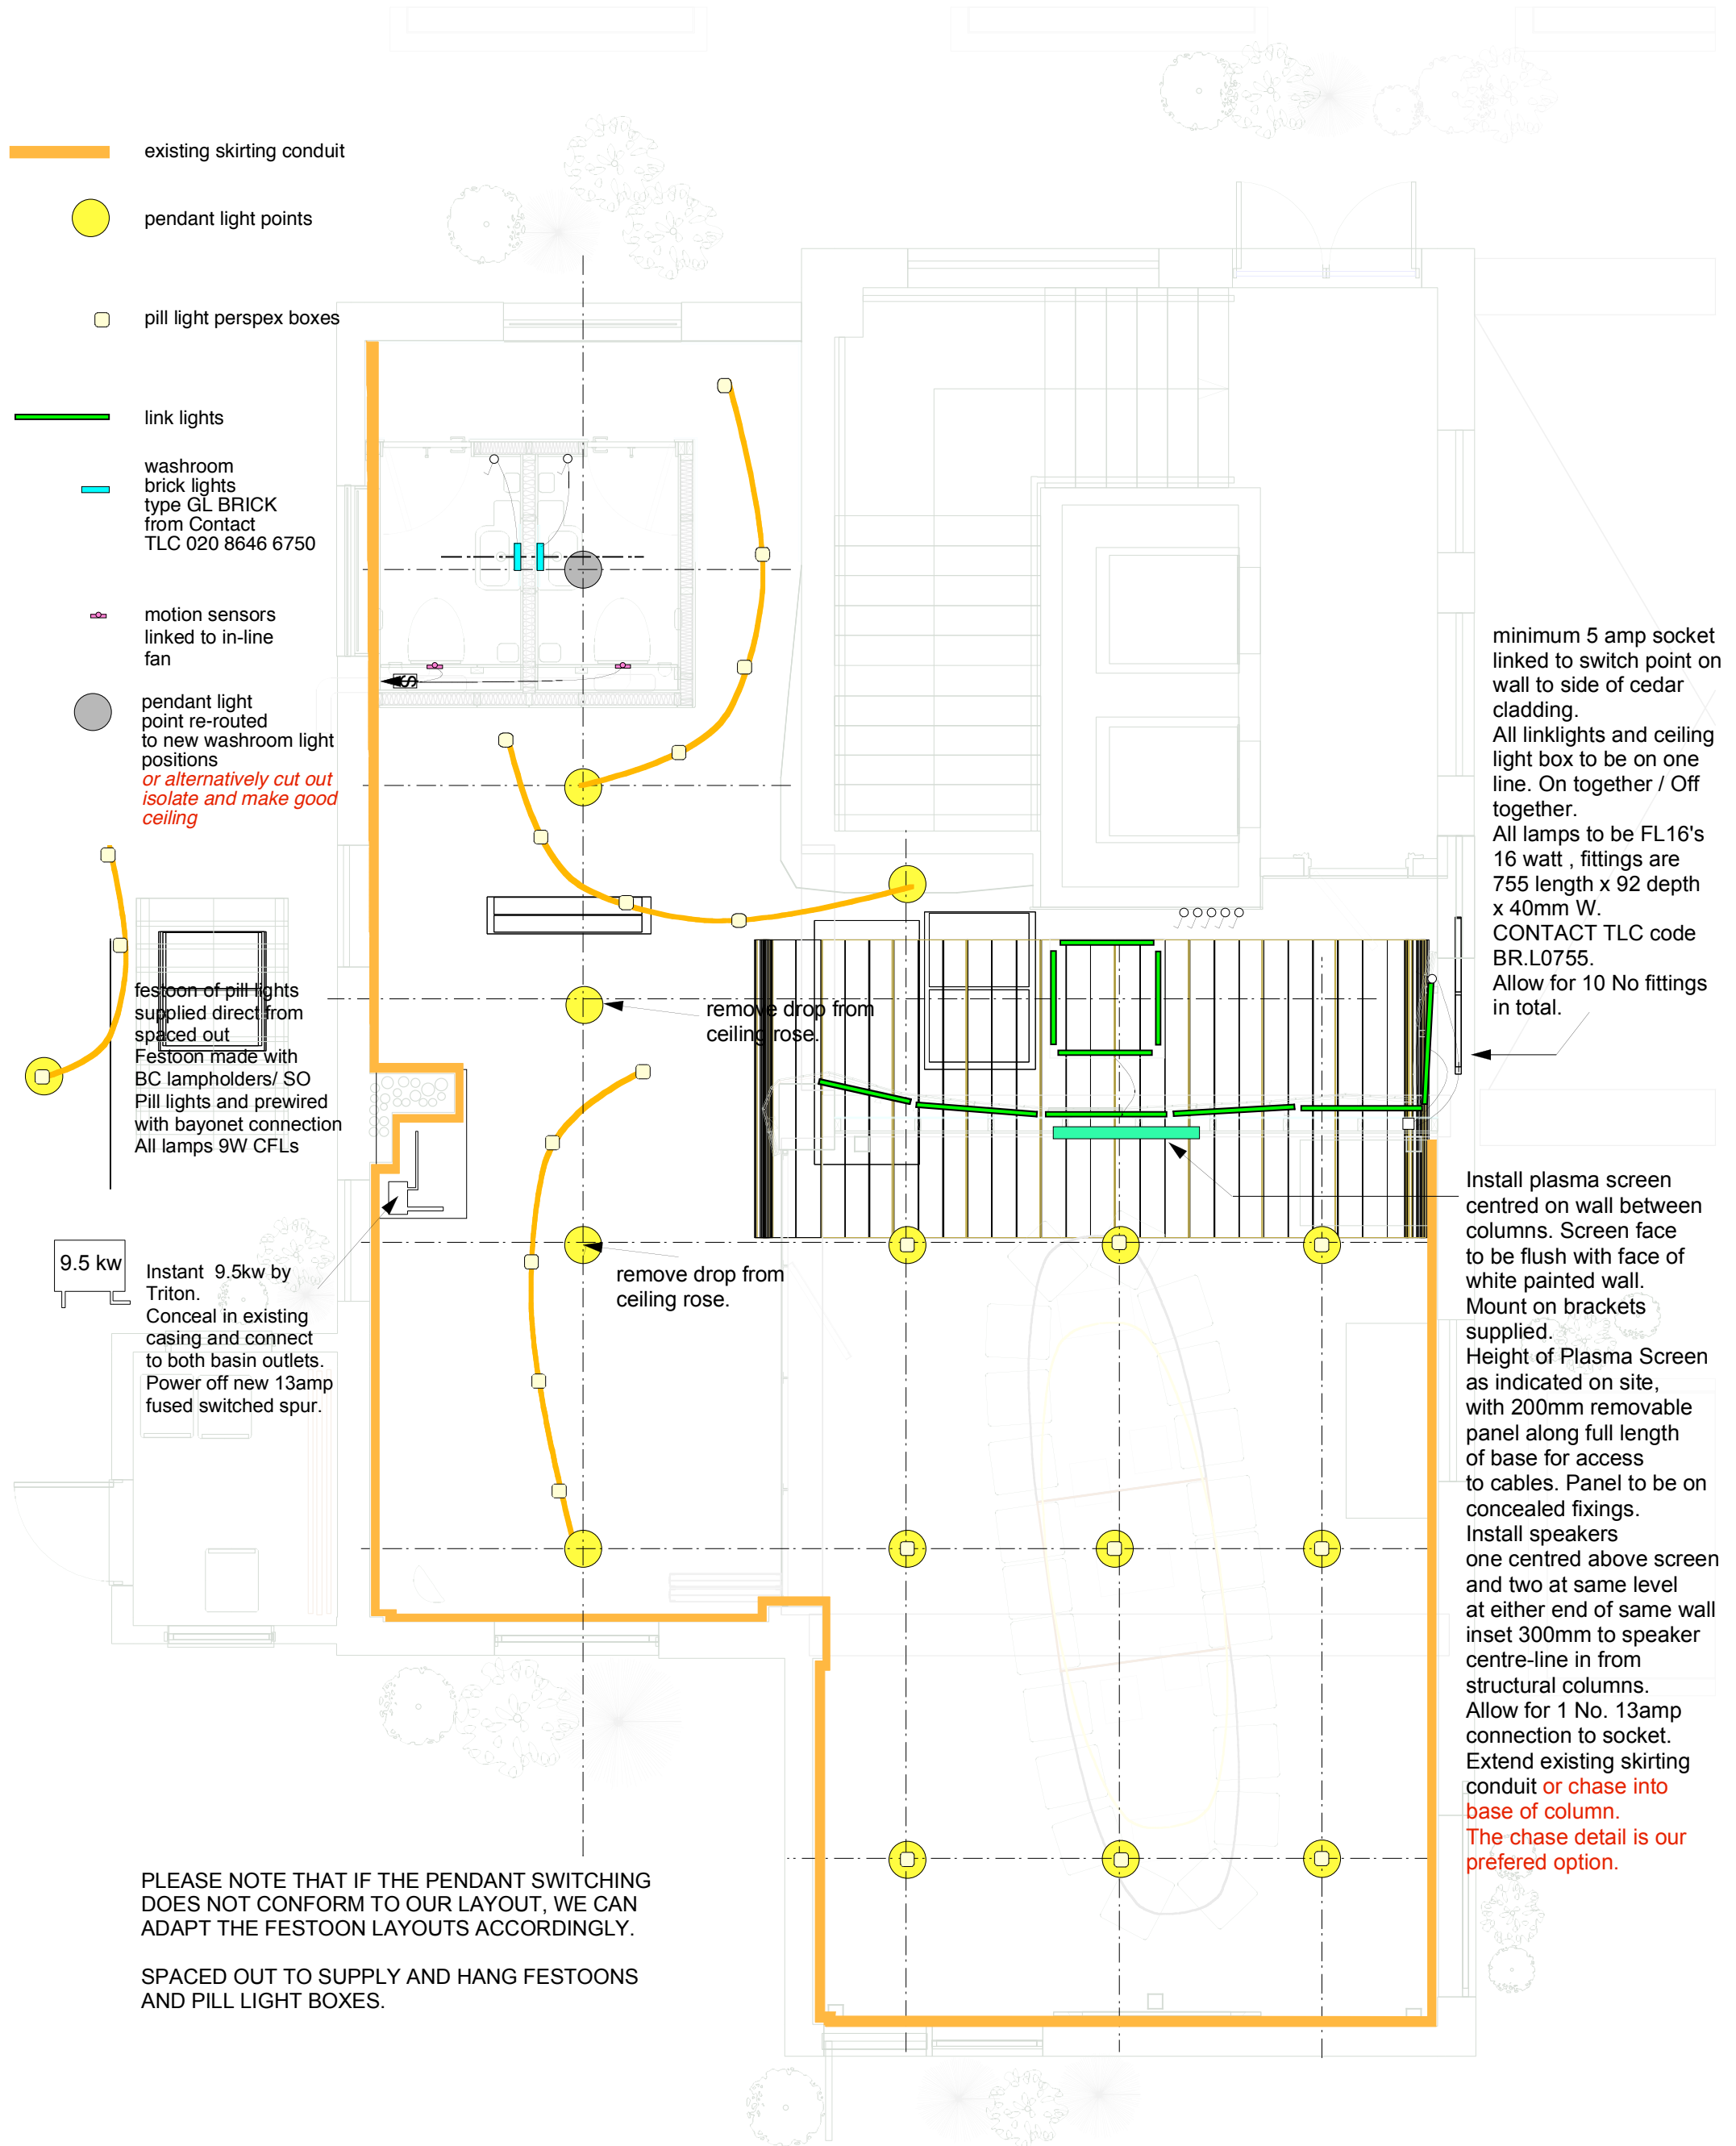

spaced out ltd @ 46 penton street london N1 9QA
tel 020 78 33 92 36 fax 020 78 33 92 37
email in@spacedout.co.uk

project: hhcl & partners*
kent house, london . w1
seventh heaven

scale:
1:20

dwg. no
HHCL.7H.215 C

Do not scale from Drawings
All dimensions to be checked on site by Contractor.
All dimensions remain the responsibility of the Contractor.
All designs and images are the property of spaced o u t © 2001

drawing :
lighting & electrical general
layout

date:
24.04.01

rev.date:
rev.A - 08.05.01
rev.B - 29.05.01
rev.C - 31.05.01
added notes & detail

